
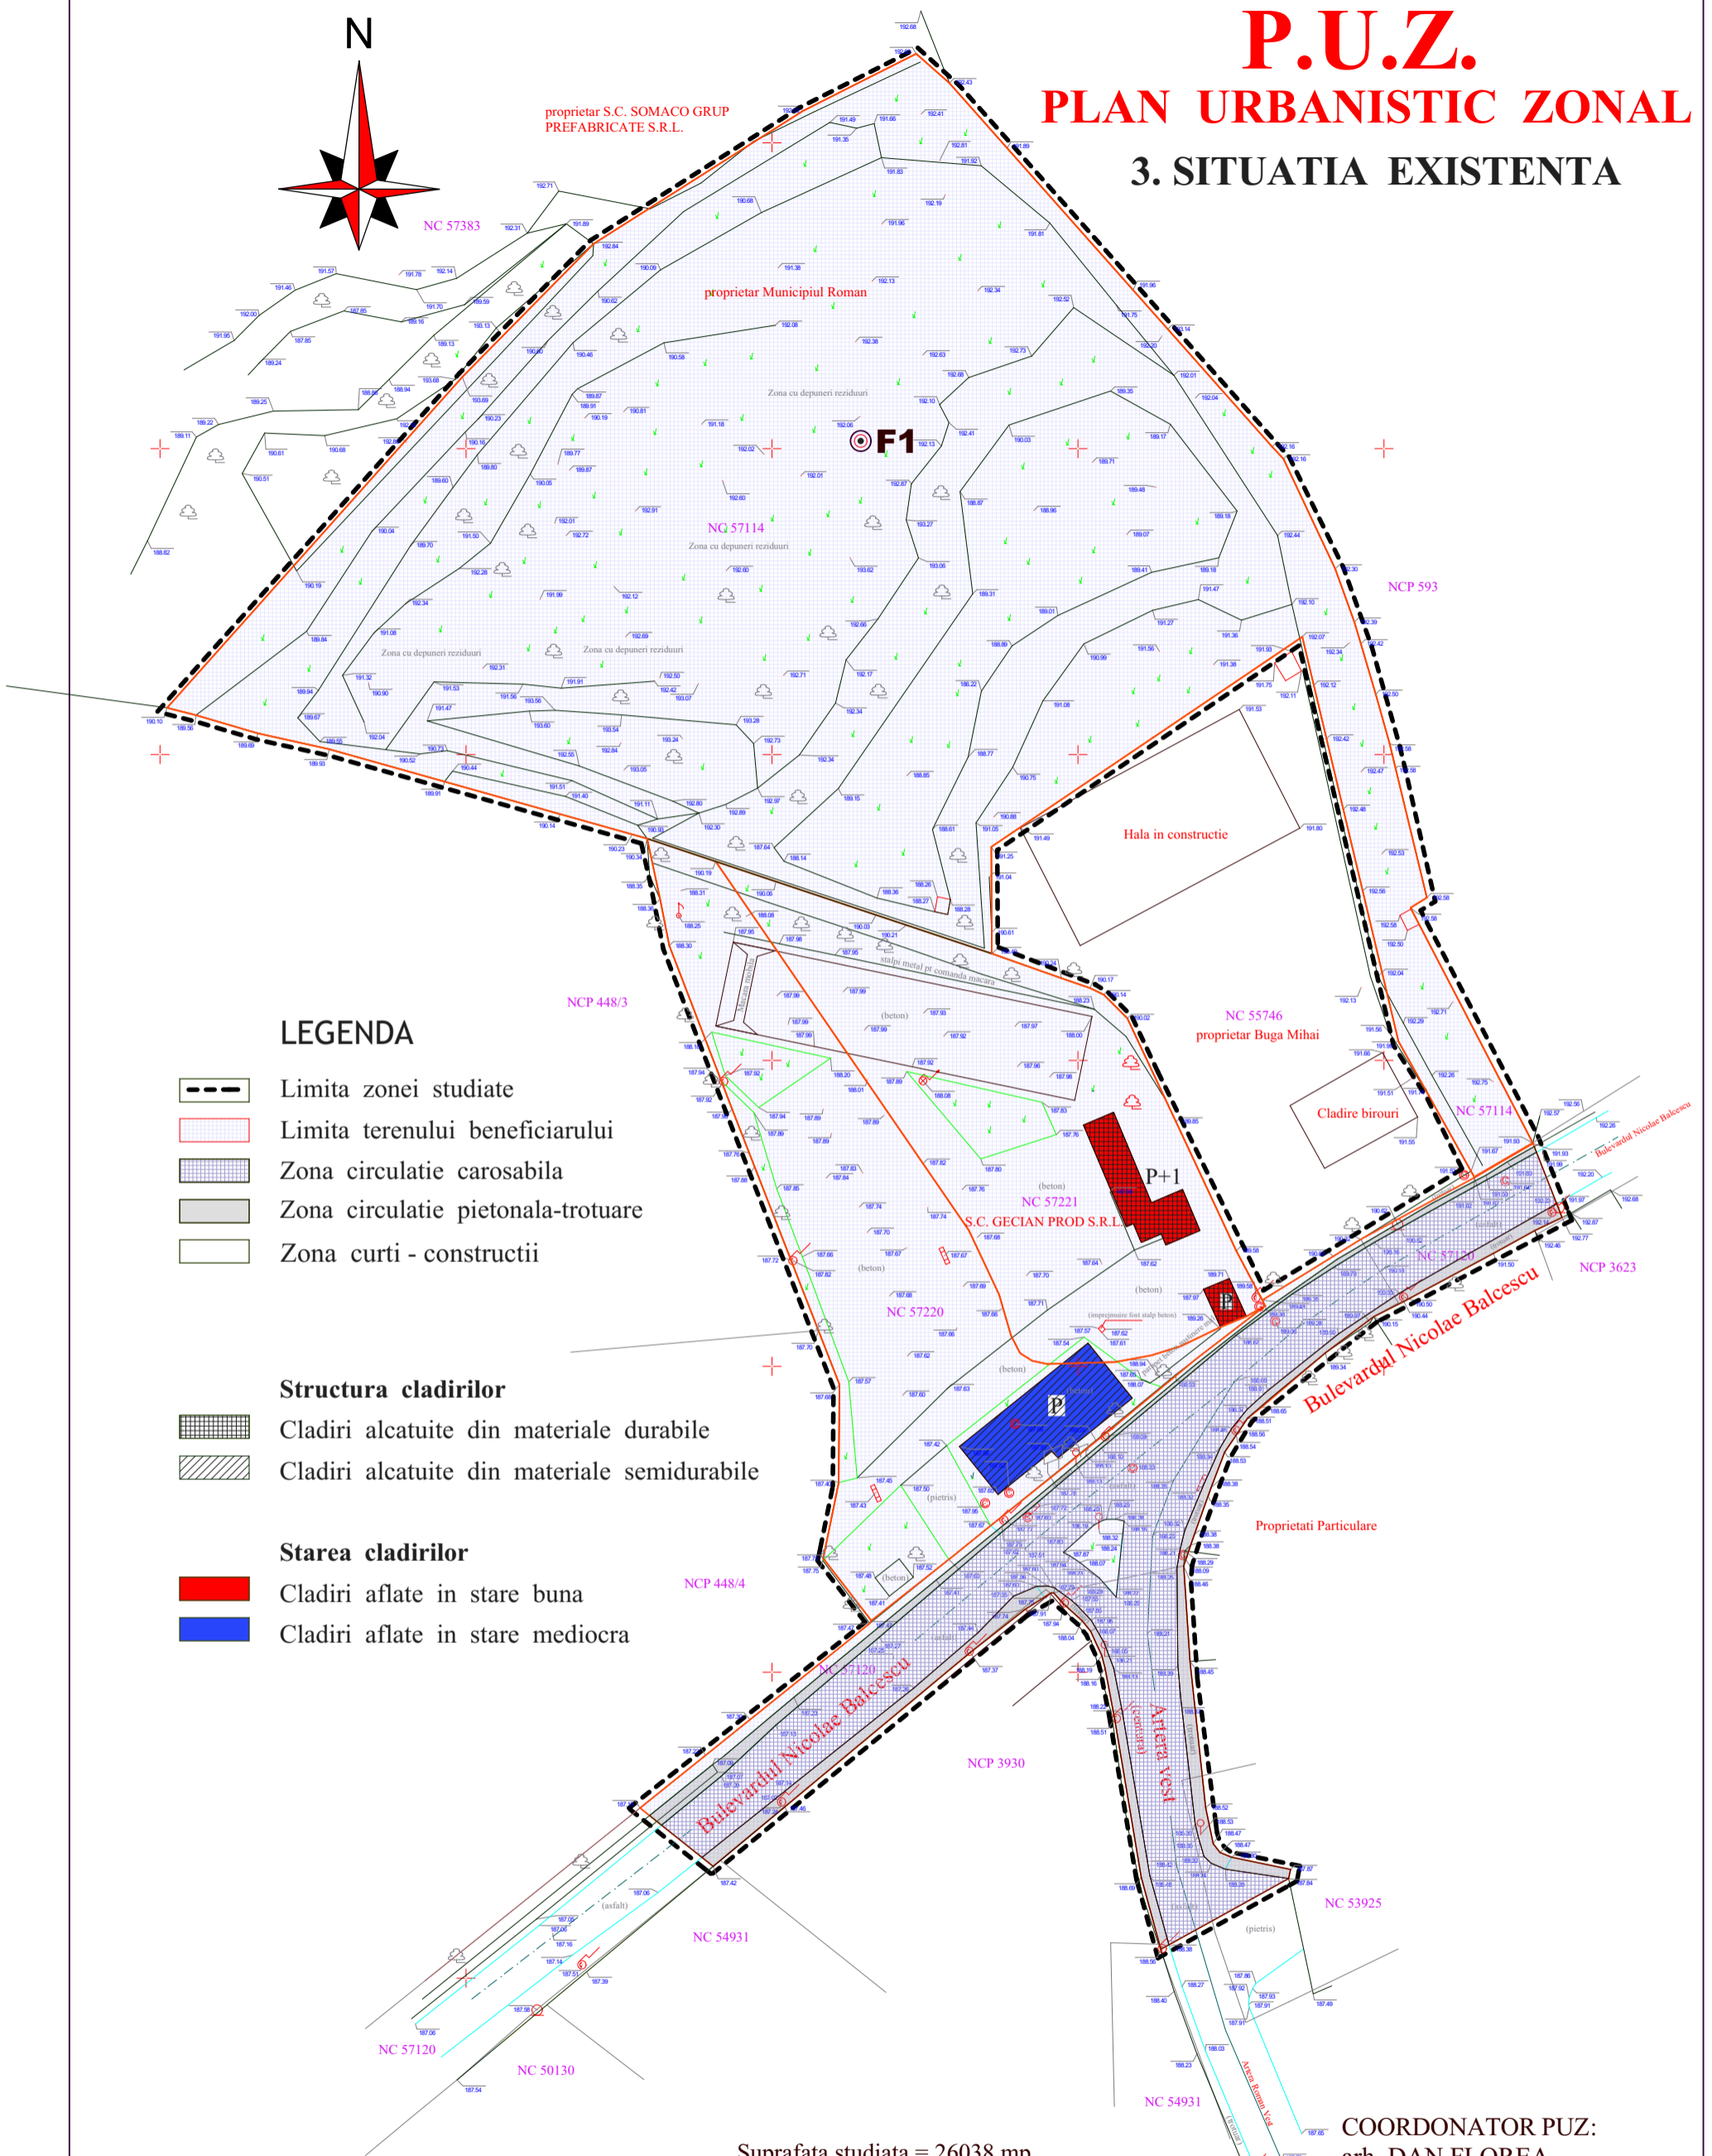


P.U.Z.

PLAN URBANISTIC ZONAL

3. SITUATIA EXISTENTA

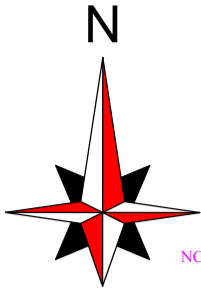

LEGENDA

- Limita zonei studiate
- Limita terenului beneficiarului
- Zona circulatie carosabila
- Zona circulatie pietonala-trotuare
- Zona curti - constructii

Structura cladirilor

- Cladiri alcatuite din materiale durabile
- Cladiri alcatuite din materiale semidurabile

Starea cladirilor

- Cladiri aflate in stare buna
- Cladiri aflate in stare mediocra

Suprafata studiata = 26038 mp

COORDONATOR PUZ:
arh. DAN FLOREA

BIROU INDIVIDUAL DE ARHITECTURA VIORICA FLOREA. Autorizatie nr.60/24.03 2005 Nr.fiscal : 21 056 489		Denumire proiect: AMENAJARE SENS GIRATORIU la intersecția b-dul Nicolae Balcescu cu Artera Roman vest, ACCESEHALE DEPOZIT LOGISTIC IMPREJMUIRE,PARCAJE,PLATFORME si UTILITATI Beneficiar: SC "SOMACO GRUP PREFABRICATE" SRL B-dul Nicolae Balcescu si Artera Vest,nr.cad.5712,57144,51984,Mun. Roman,jud.Neamt.		Nr. pr. 55/2016 FAZA: P.U.Z. +R.L.U.
SEF PROIECT:	arh. Florea Dan	SC.	SITUATIA EXISTENTA PL. 3	
PROIECTAT:	arh. Florea Dan	1/1000		
DESENAT:	C. arh. Florea Vioreca	DATA: 02.2017		