


PLAN DE SITUATIE SPATII VERZI

Zona Colegiul Roman-Voda-Parchet

Scara 1 : 500

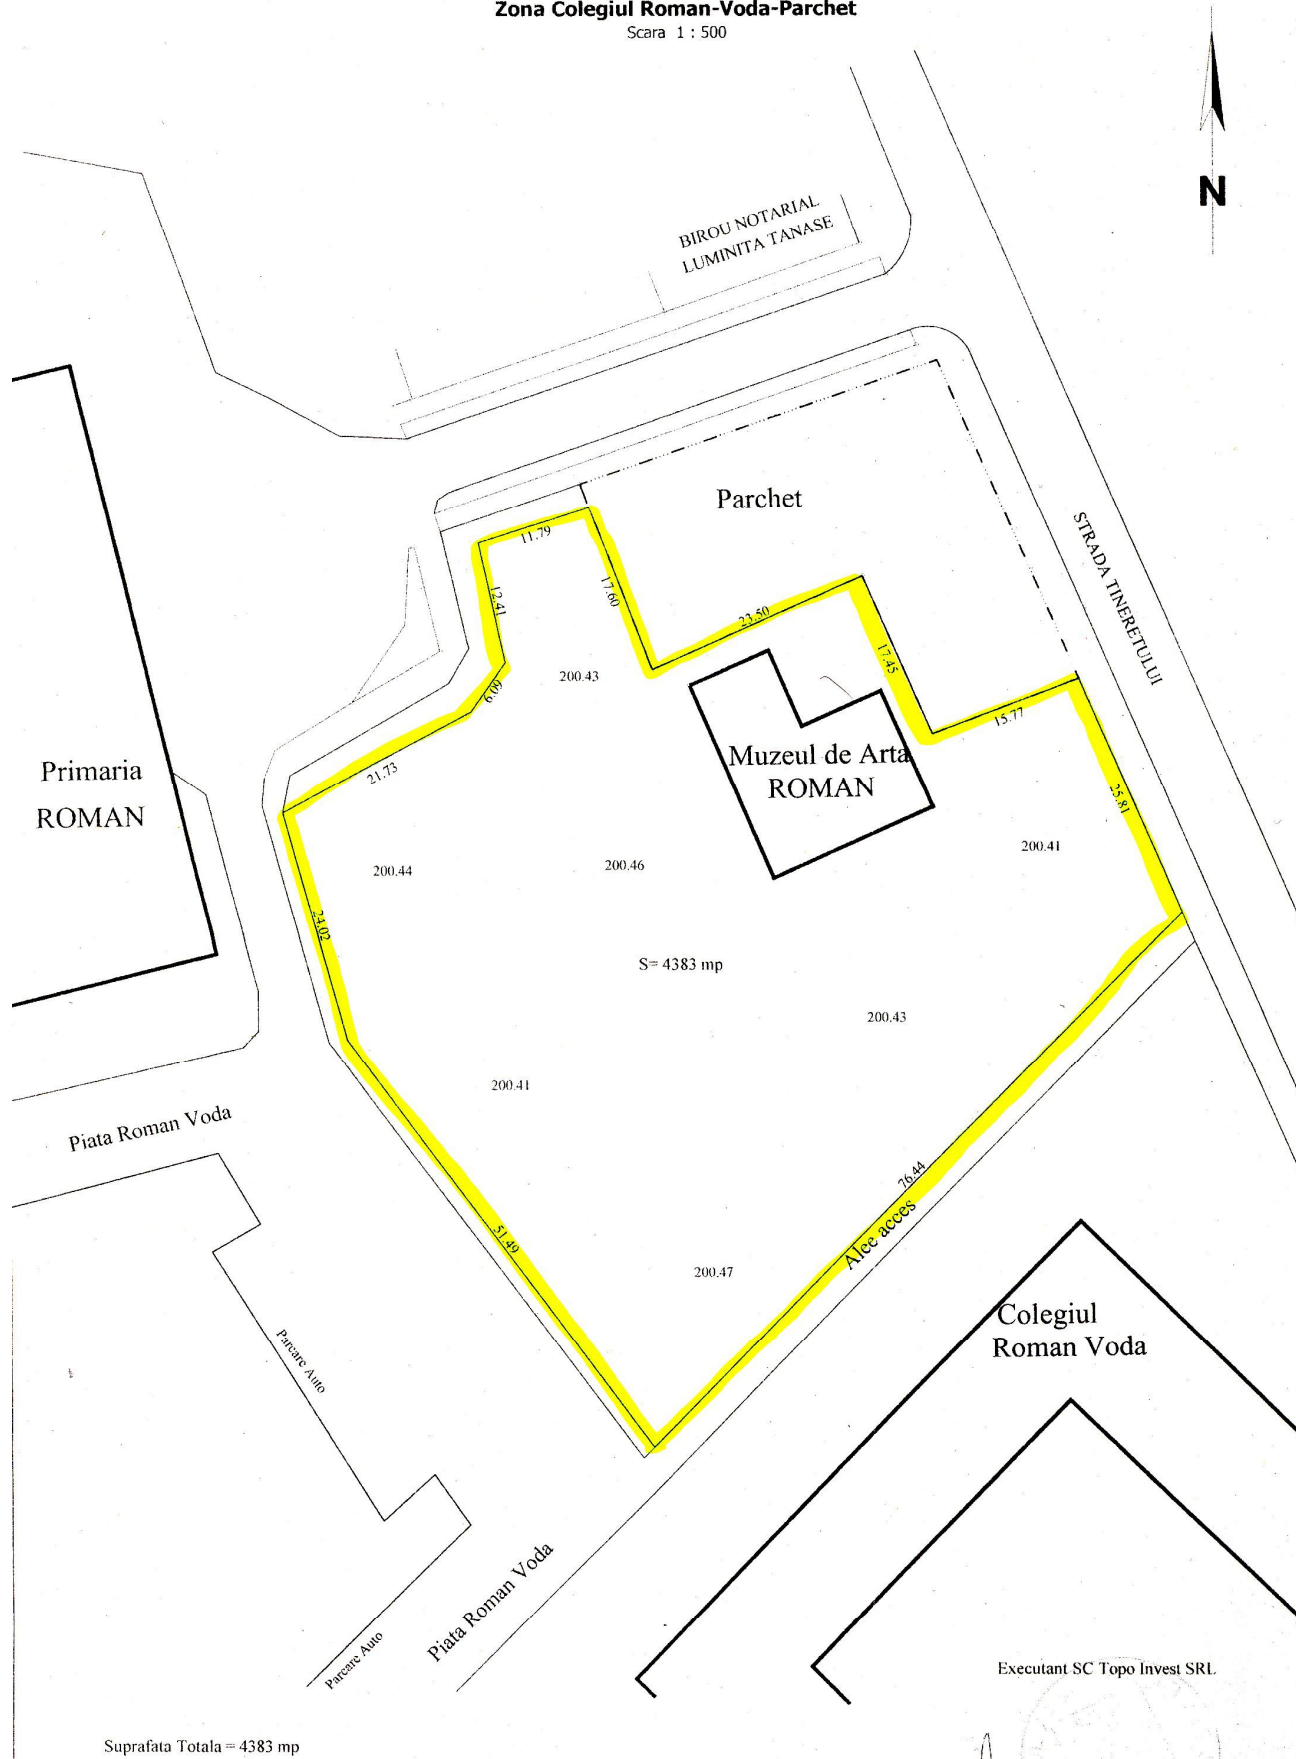

Suprafata Totala = 4383 mp

Executant SC Topo Invest SRL