


PLAN DE SITUATIE SPATII VERZI

Zona Biblioteca Municipală

Scara 1 : 500

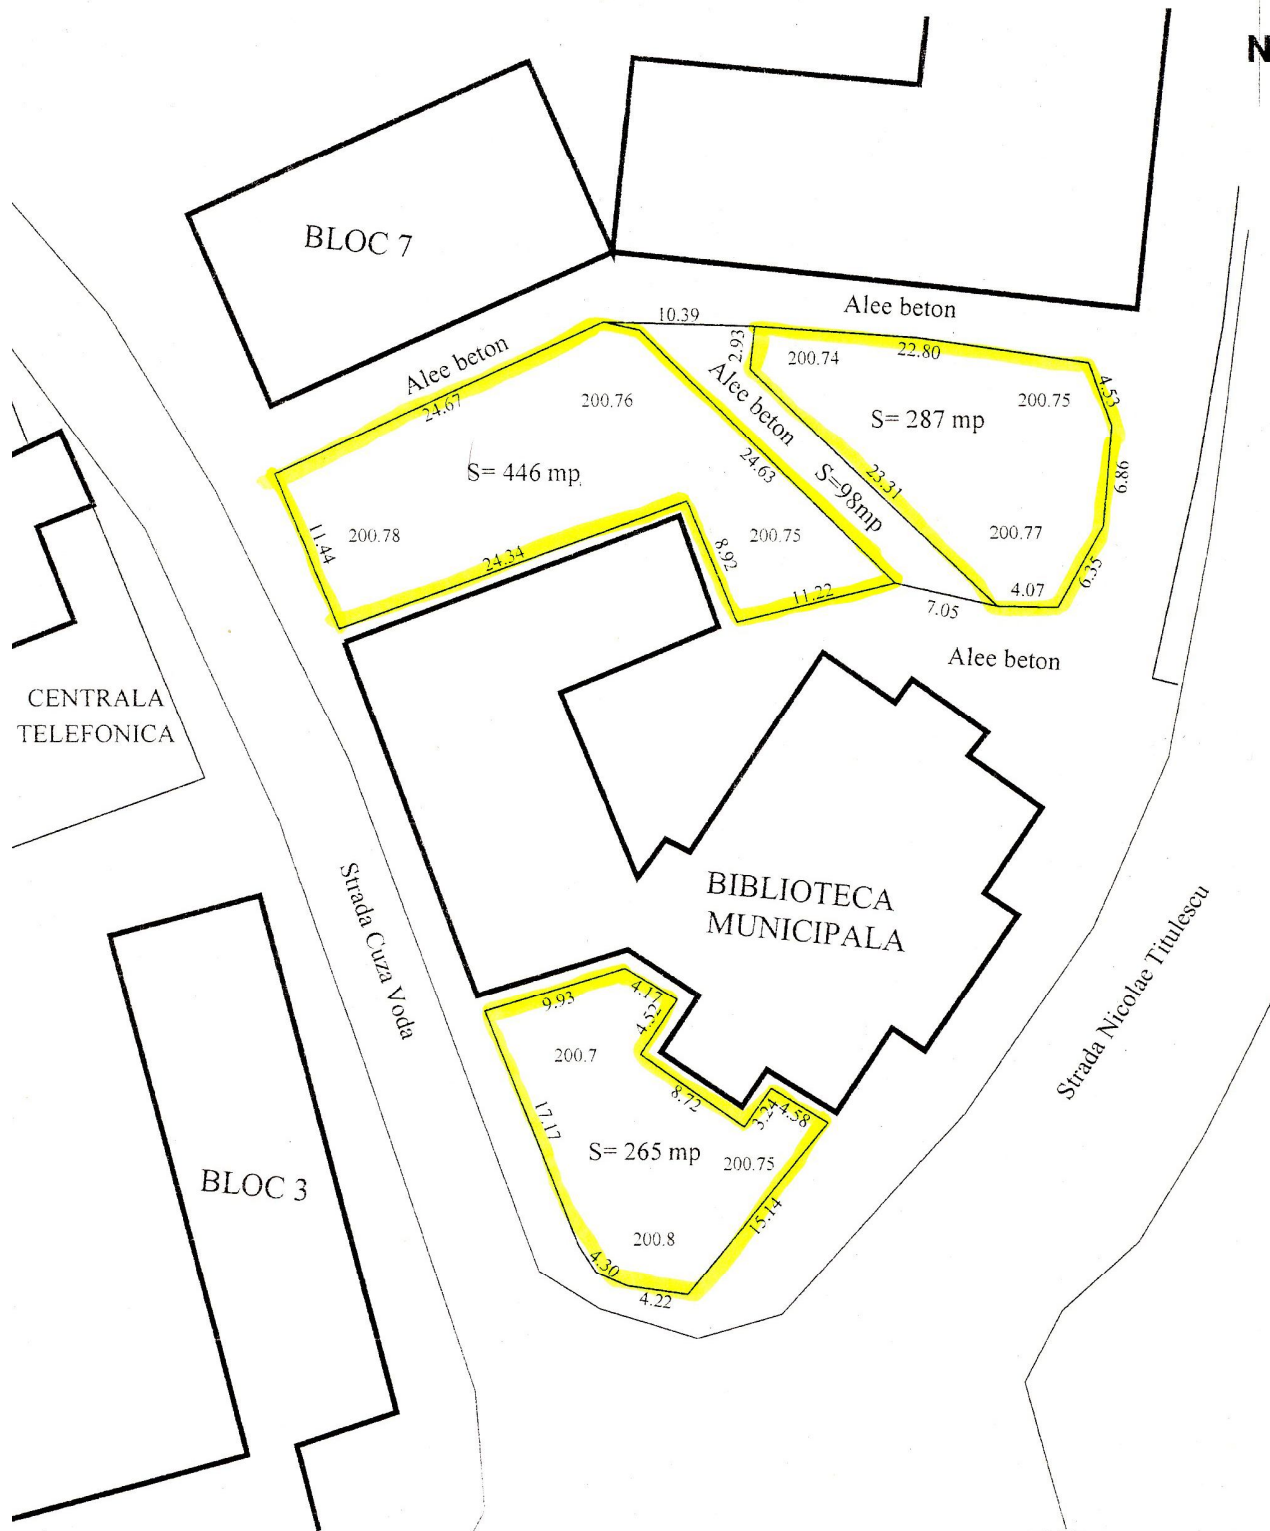

CENTRALA TELEFONICA

BLOC 3

BLOC 7

BIBLIOTECA MUNICIPALA

Strada Cuza Voda

Strada Nicolae Titulescu

Executant SC Topo Invest SRL

Suprafata Totala = 1096 mp

