


PLAN DE SITUATIE SPATII VERZI

Zona Casa de Cultura

Scara 1 : 500

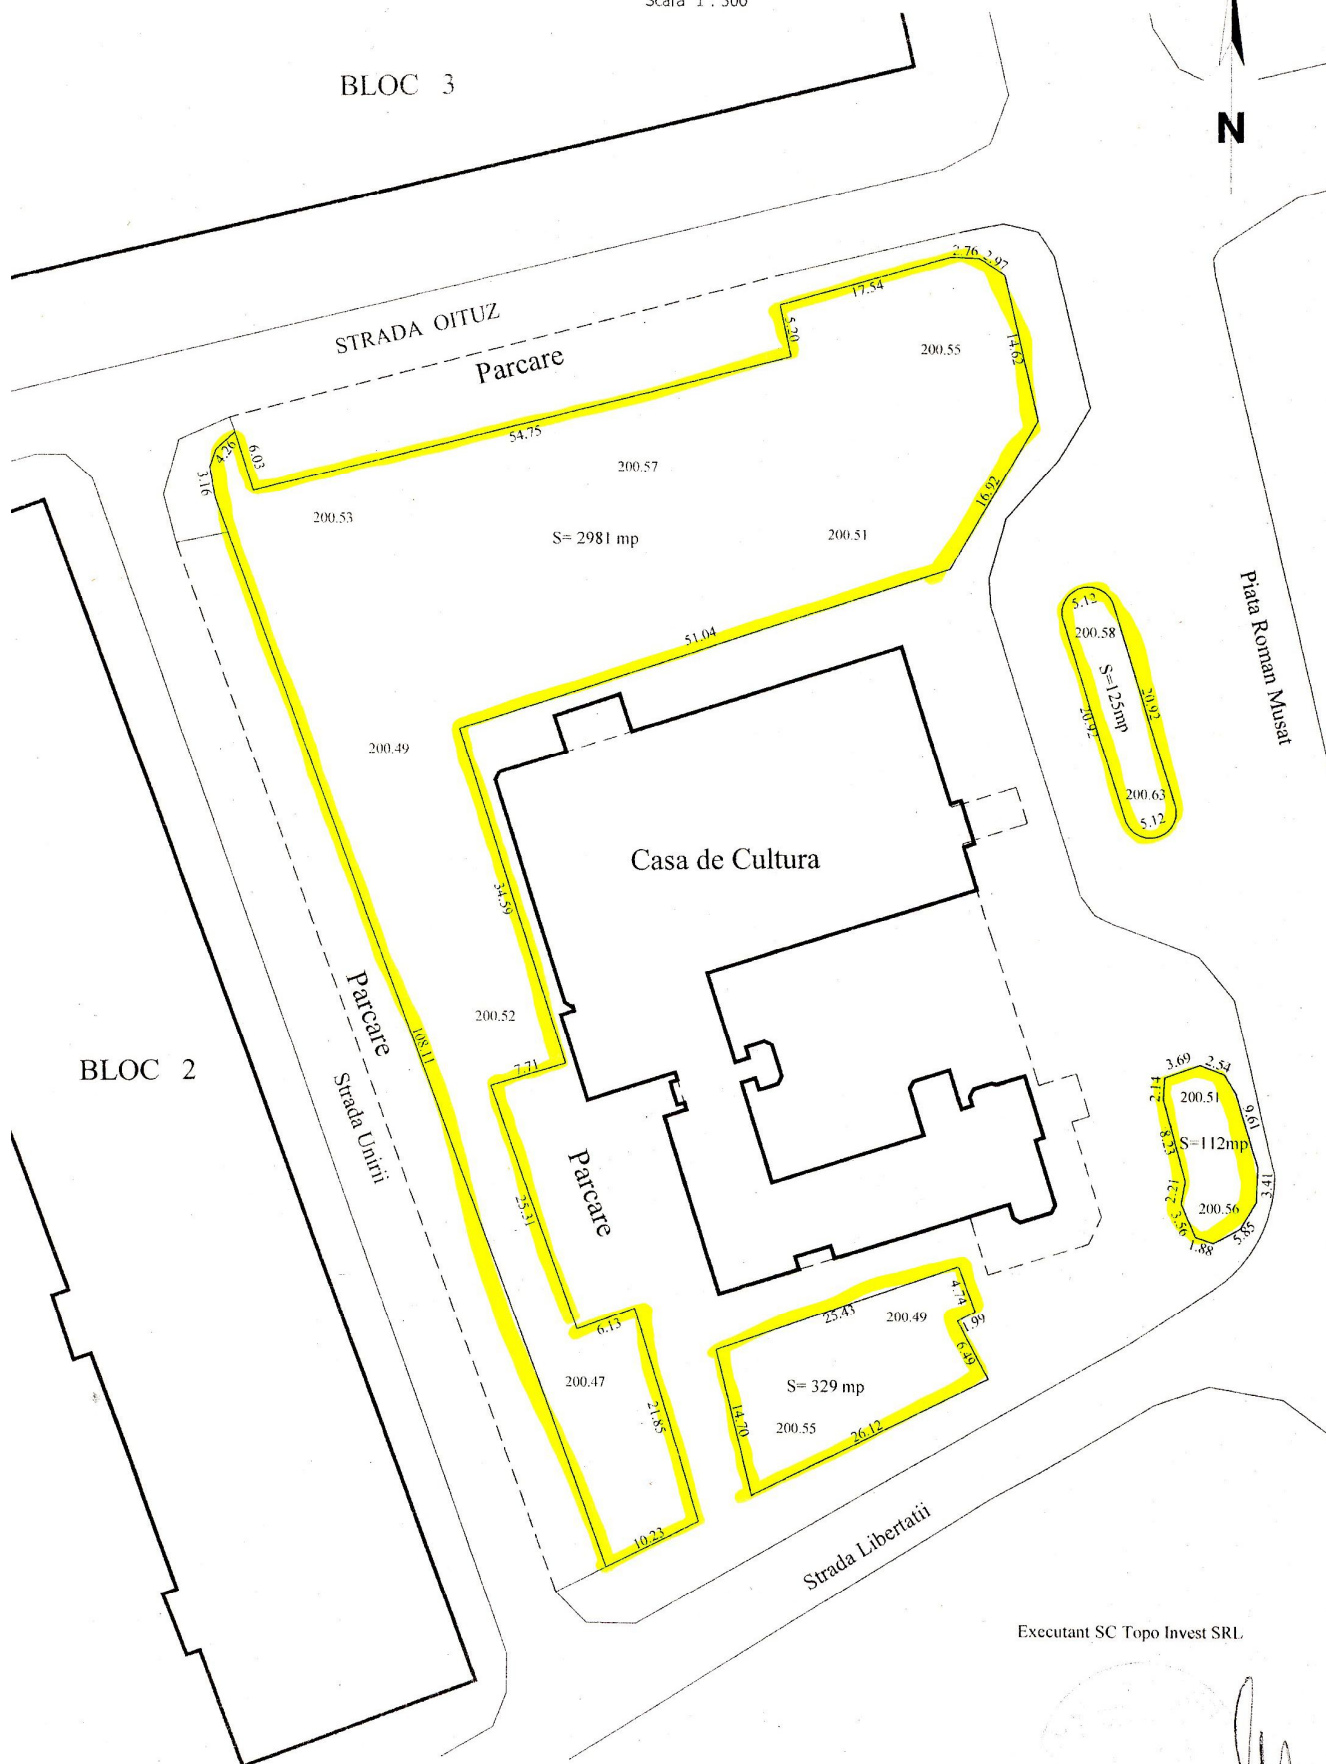

BLOC 3

BLOC 2

Suprafata Totala = 3547 mp

Executant SC Topo Invest SRL

*[Handwritten signature and official stamp]*