


PLAN DE SITUATIE SPATII VERZI

Zona Stejarul Unirii

Scara 1 : 500

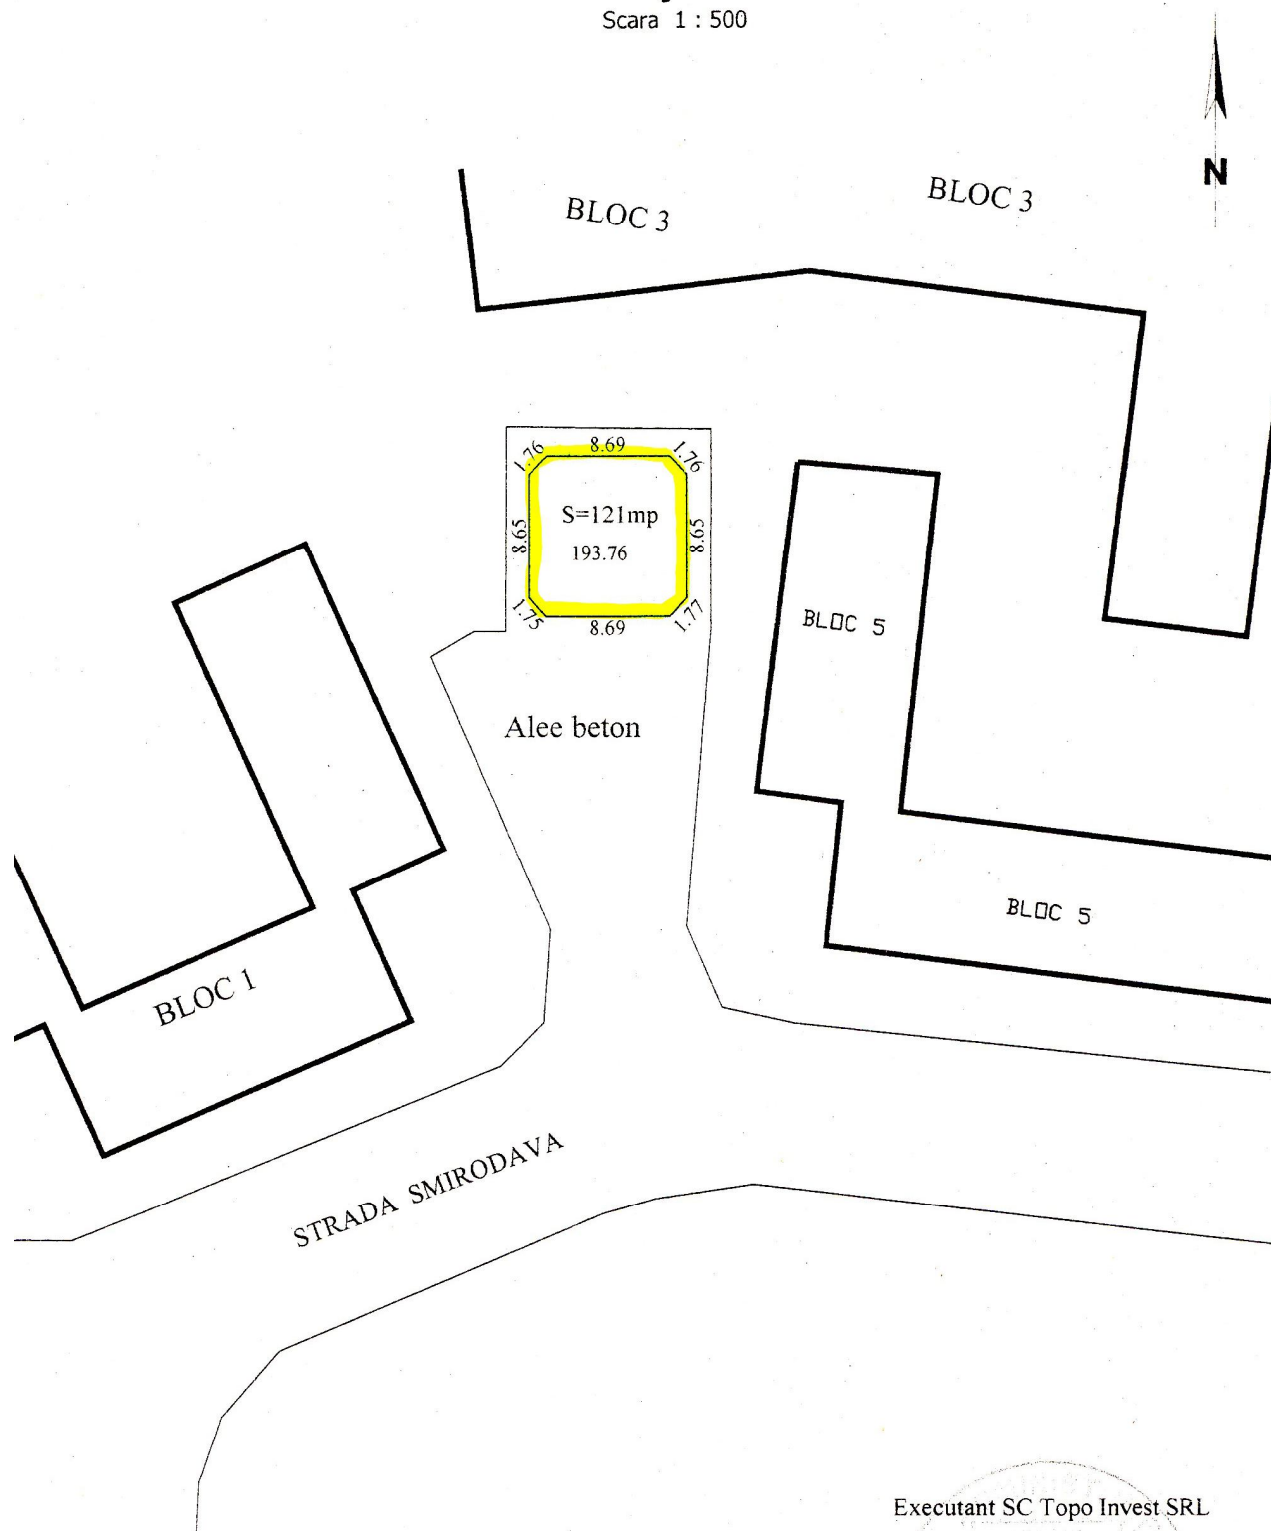

Suprafata Totala = 121 mp
August 2008

Executant SC Topo Invest SRL

