


P.U.Z. - EXTRAS PUG - UTR 18

CONSTRUIRE SPALATORIE AUTO

INTRODUCERE TEREN IN INTRAVILAN

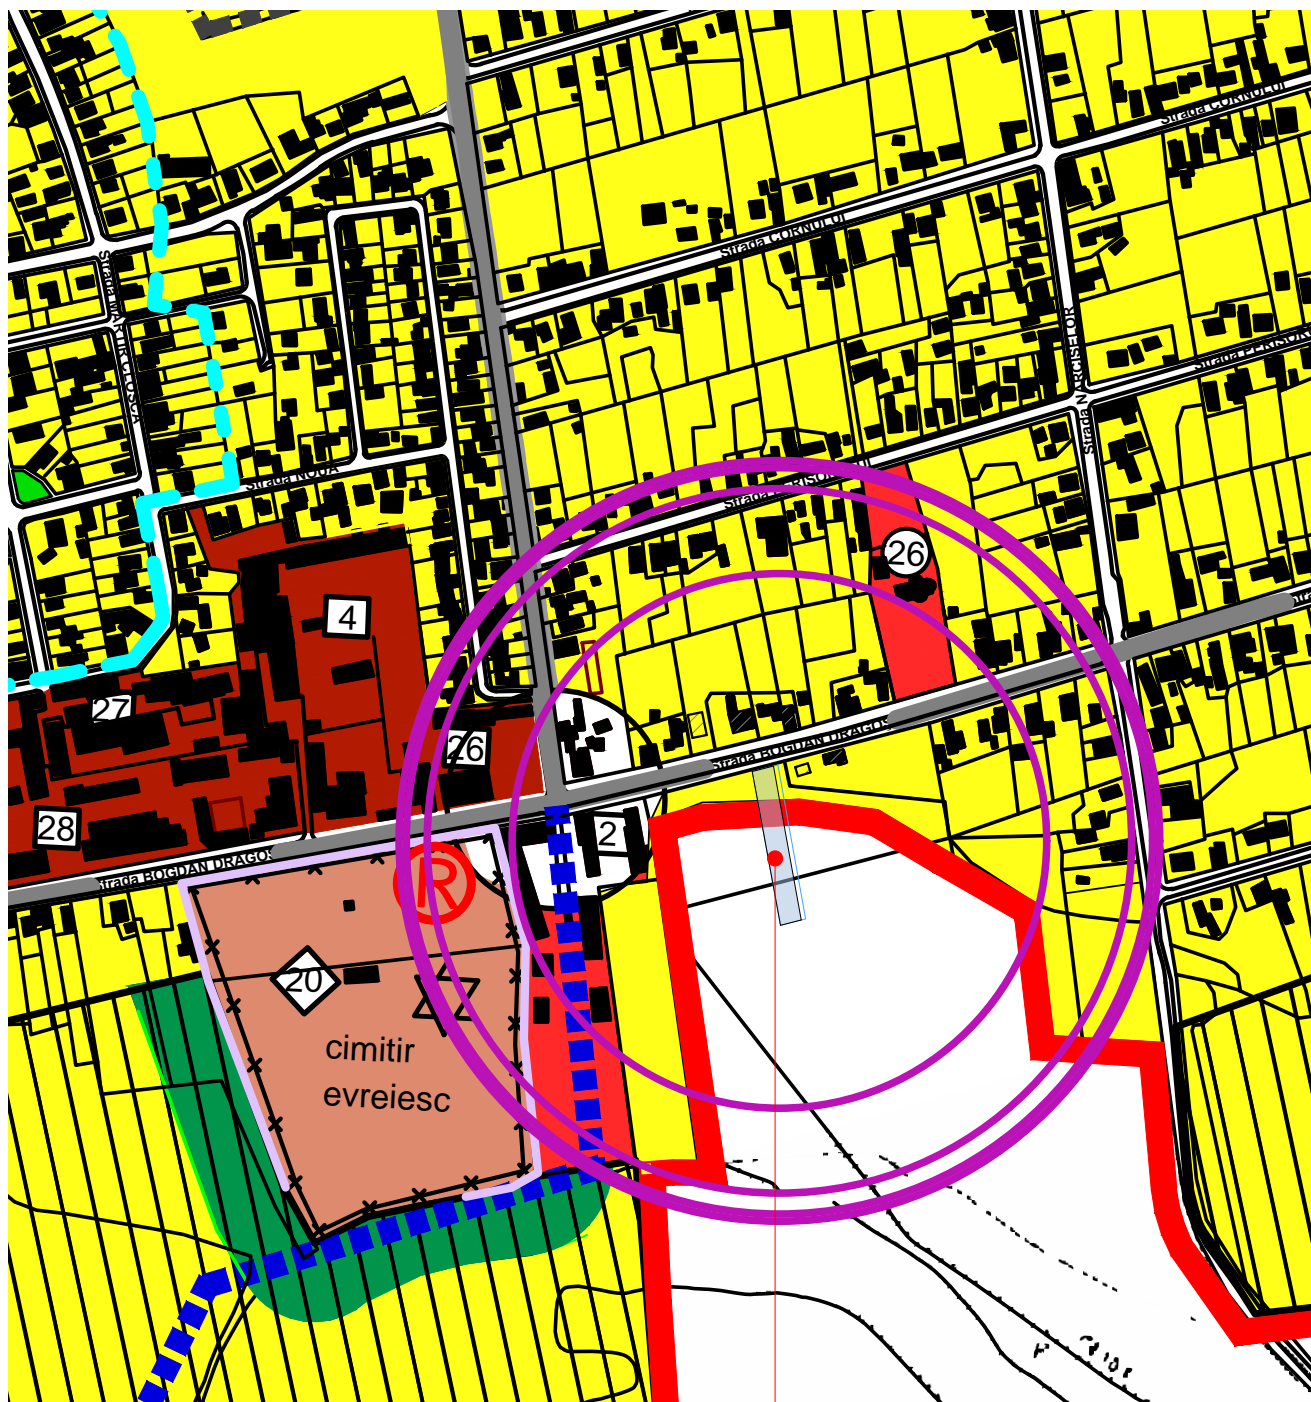

TEREN PROPR. CIOFU LUMINITA

COORDONATOR URBANISM	arh. Ion Nicolae	categorie D si E	denumire proiect INTRODUCERE TEREN IN INTRAVILAN SI CONSTRUIRE SPALATORIE AUTO
	Bd. Dacia, nr.11, bl. B1, ap.1, parter Piatra Neamt 0732 364320 atelier.proiectare@gmail.com		amplasament str. BOGDAN DRAGOS, mun. Roman, jud Neamt
	SC ATELIER PROIECTARE ARHITECTURA SRL J 27 / 582/14		beneficiar CIOFU LUMINITA
proiectat	arh. M. Hanganu	data:	denumire planșa PLAN INCADRARE in P.U.G. mun. ROMAN
sef proiect	arh. M. Hanganu	sept. 2019	planșa nr.: U.2
administrator	arh.Luigi Cimpoi	scara	