

ZONE FUNCTIONALE	EXISTENT		PROPUȘ	
	Suprafata (mp)	Procent % din total zona studiată	Suprafata (mp)	Procent % din total zona studiată
SPATII COMERCIALE (EXISTENTE)	4000,06mp	20,45%	4000,06mp	20,45%
PLATORME BETONATE	4678,43mp	23,93%	5261,77mp	26,91%
CAI DE COMUNICATIE -RUTIER	2583,19mp	13,20mp	2887,81mp	14,77%
SPATII VERZI,	5769,96mp	29,51%	4470,90mp	22,86%
ALEI, PARCARI	1312,01mp	6,71%	1730,65mp	8,85%
TERENURI LIBERE	1212,03mp	6,20%	1204,49mp	6,20%
TOTAL ZONA STUDIATA	19555,68mp	100%	19555,68mp	100%


M TECH PROIECT SRL J27/855/ 2004 Platina Neamt		Beneficiar: MUNICIPIUL ROMAN		Pc. nr. 1122016
NUME	SEMANTURA	AMENAJARE SENS GIRATORIU LA INTERSECTIA		FAZA
Sef proiect	1:1000	DNG/EEB/ CU STRADA PLOPILOR,		PUZ
Proiectat	31.03.2016	MUNICIPIUL ROMAN		3
an:Magdalena Simion		REGLEMENTARI URBANISTICE		
an:Magdalena Simion				

PUZ PLAN URBANISTIC DE ZONAL

REGLEMENTARI URBANISTICE

LEGENDA

- LIMITA ZONEI STUDIATE
- LIMITA TERITORIULUI UI ADMINISTRATIV
- LIMITA INTRAVILAN EXISTENT ROMAN
- LIMITA INTRAVILANULUI EXISTENT CORDUN
- ZONA CU FUNCTIUNI COMERCIALE EXISTENTE CE SE MENTIN
- PARCARI- PLATFORME
- CIRCULATII CAROSABILE EXISTENTE MENTINUTE
- CIRCULATII CAROSABILE -LARGIRE STRAZI
- ZONA PROTECTIE FATA DE LINIE ELECTRICA DE INALTA TENSIUNE(110KV)
- SENS GIRATORIU
- SPATII VERZI/PLANTATII

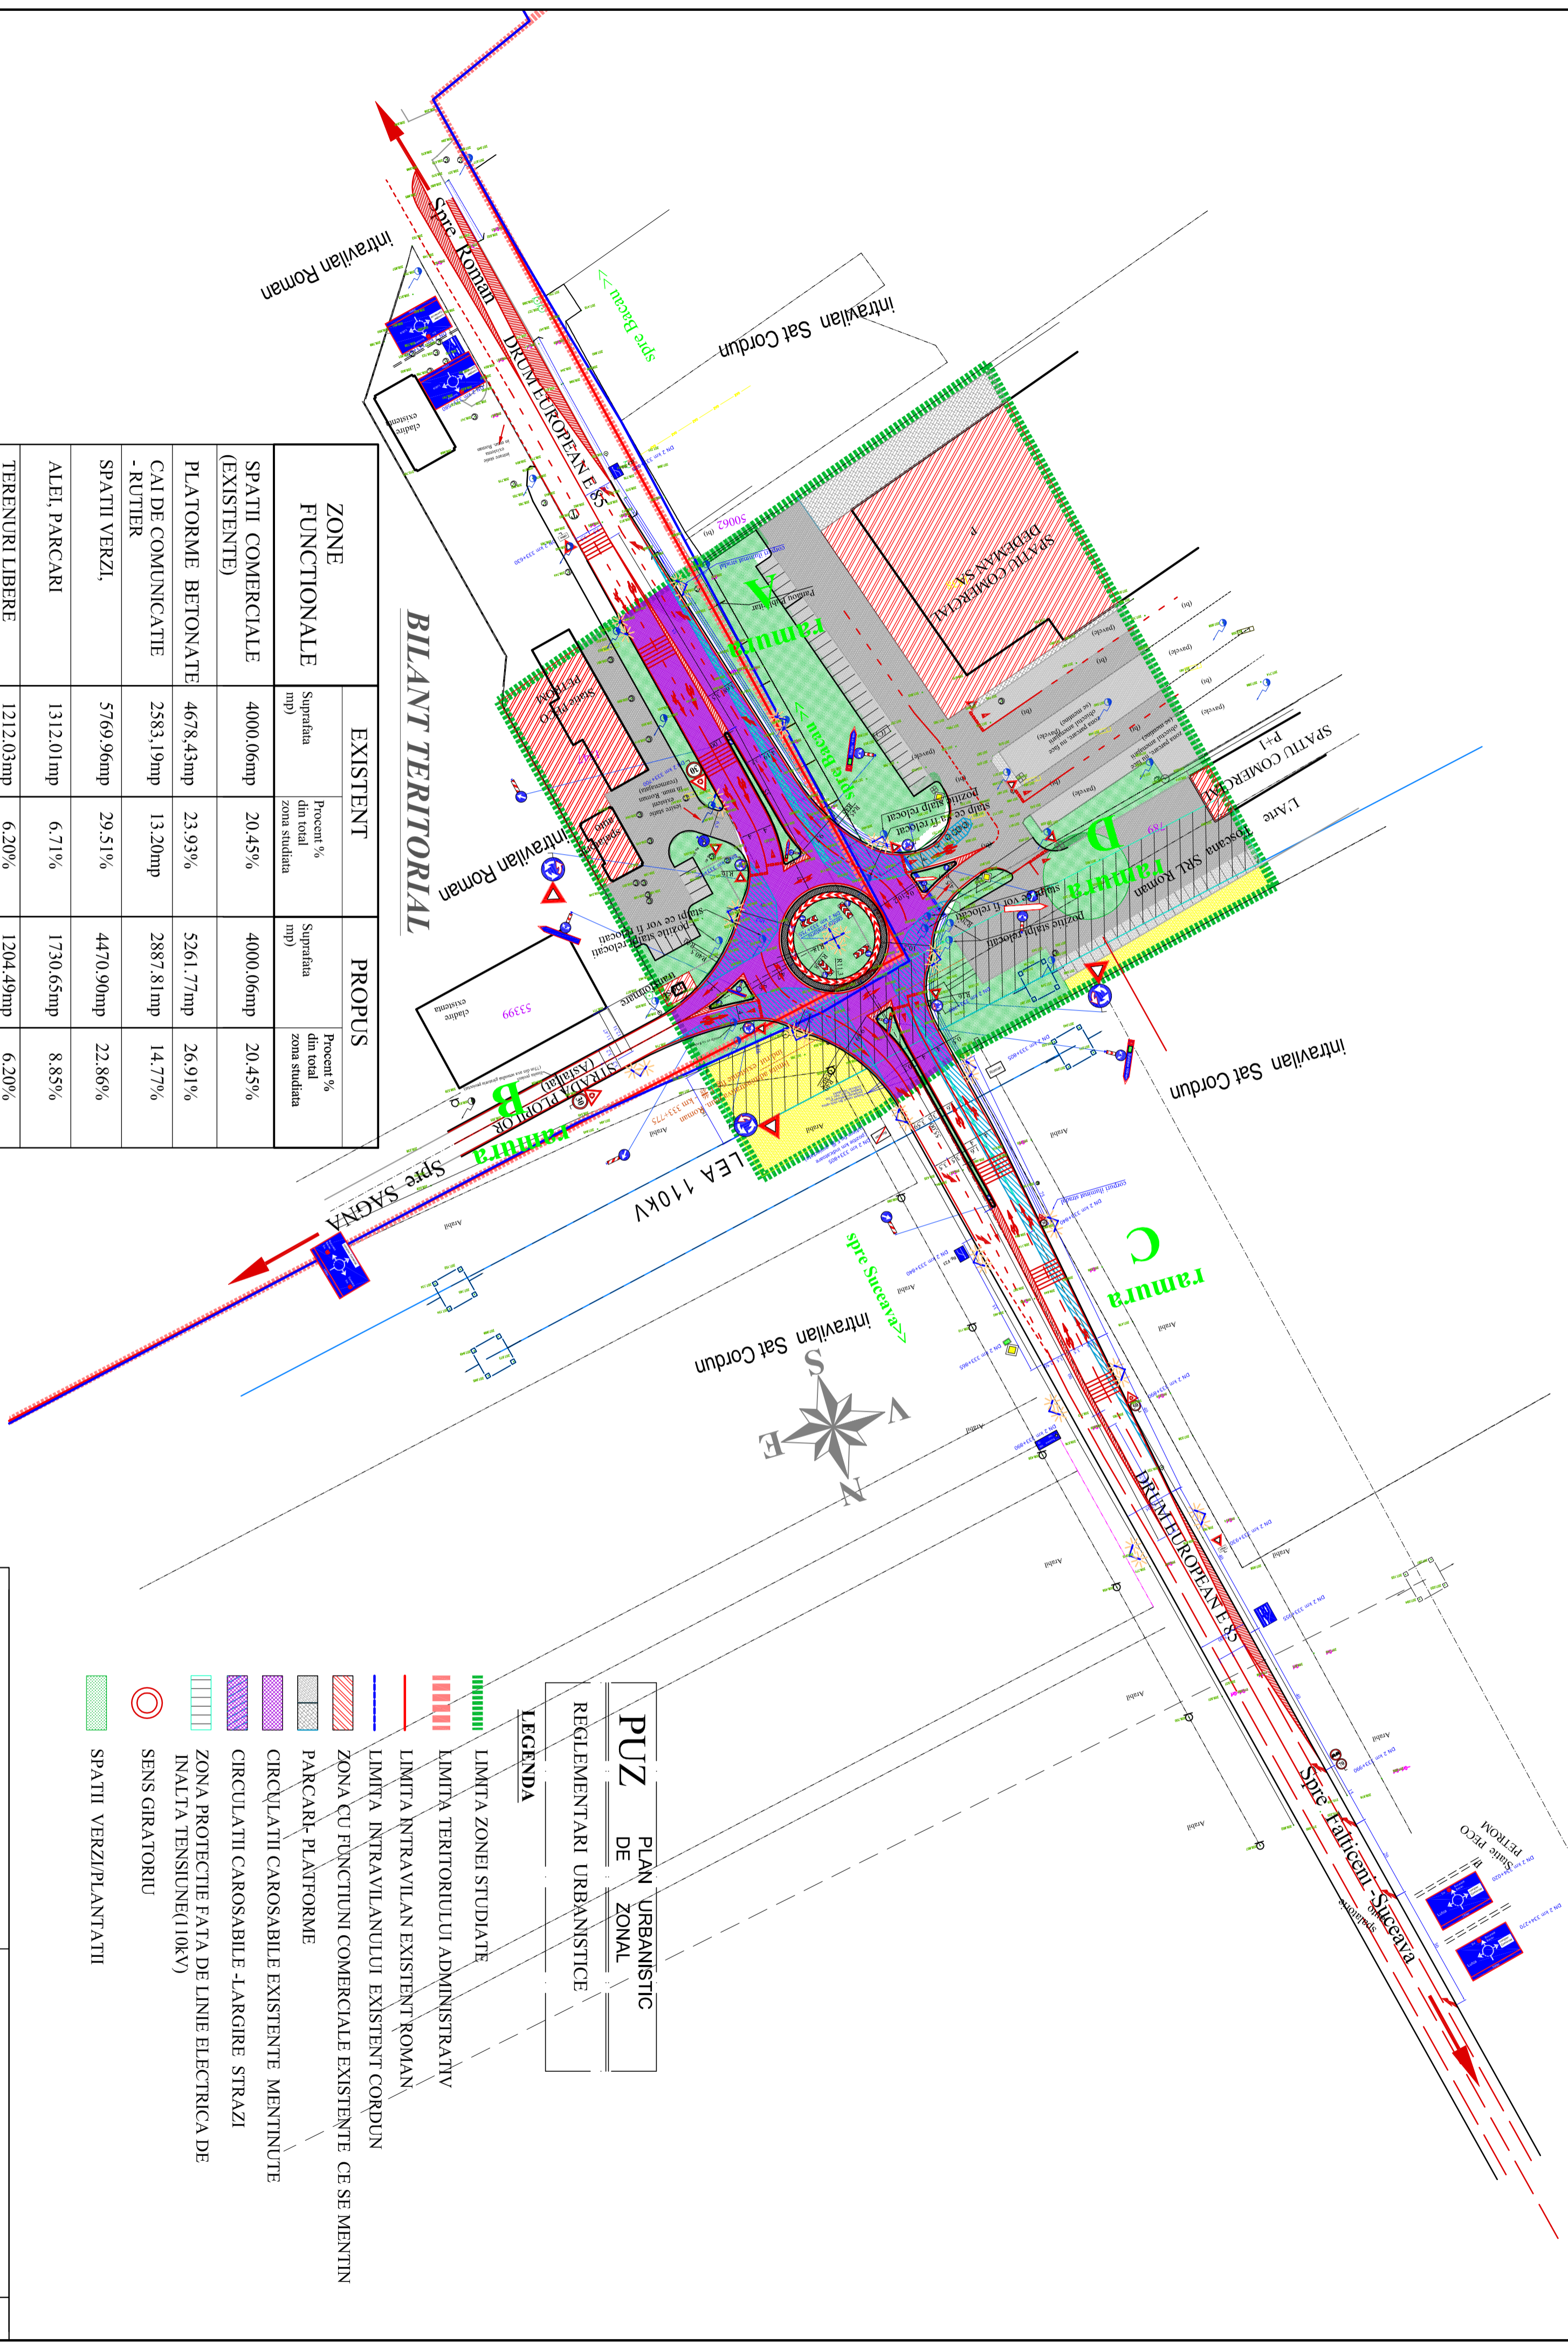

BILANT TERITORIAL