



 
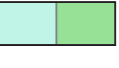




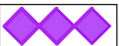



LEGENDA

-  LIMITA ZONEI STUDIATE
 -  LIMITA TERENULUI AFERENT GRADINITA
 -  CONSTRUCTII EXISTENTE
 -  CONSTRUCTII PROPUSE
 -  TERENURI DE SPORT PROPUSE
-
-  SPATII VERZI MENTINUTE / PROPUSE
 -  ACCESE PROPUSE
 -  CIRCULATII CAROSABILE
 -  TROTUARE ,ALEI PIETONALE
 -  PARCAJE
 -  REGIM DE INALTIME MAXIM
 -  TEREN PRIVAT NECONSTRUIT

BIROU INDIVIDUAL DE ARHITECTURA VIORICA FLOREA.
 Autorizatie nr.60/24.03 2005
 Nr.fiscal : 21 056 489

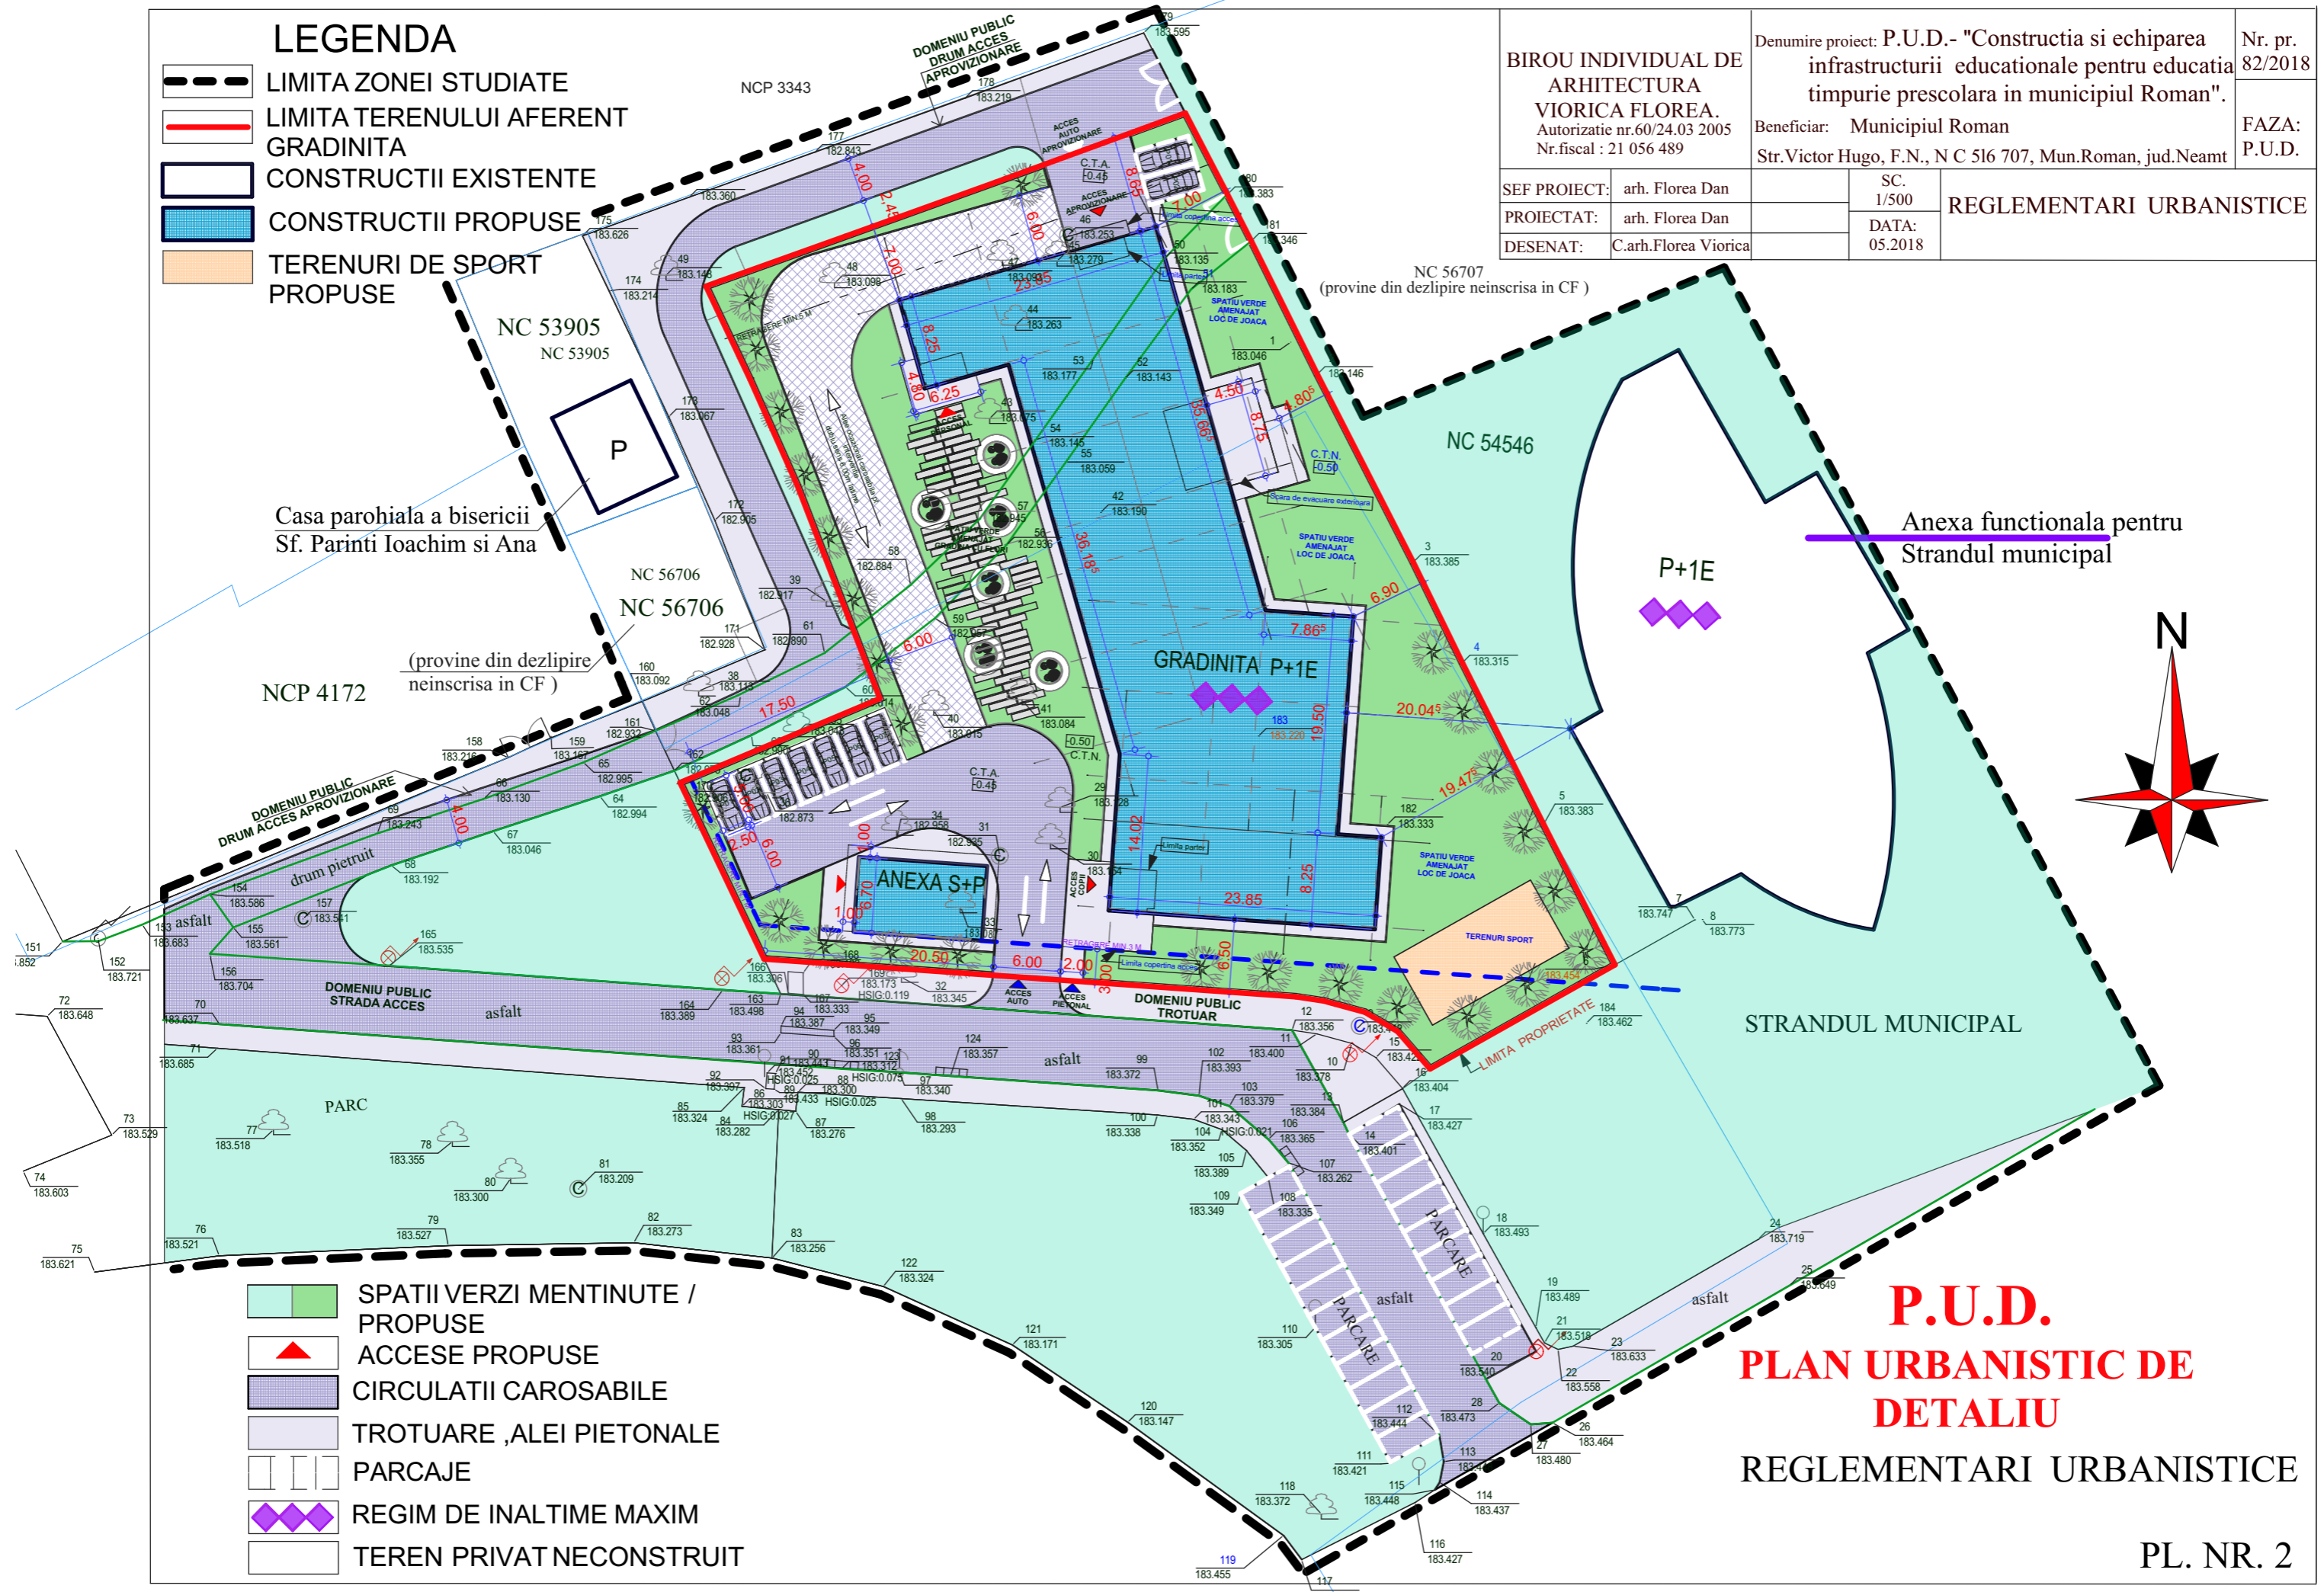
Denumire proiect: P.U.D.- "Constructia si echiparea infrastructurii educative pentru educatia timpurie prescolara in municipiul Roman".
 Beneficiar: Municipiul Roman
 Str.Victor Hugo, F.N., N C 516 707, Mun.Roman, jud.Neamt

Nr. pr. 82/2018
 FAZA: P.U.D.

SEF PROIECT: arh. Florea Dan
 PROIECTAT: arh. Florea Dan
 DESENAT: C.arh.Florea Viorela

SC. 1/500
 DATA: 05.2018

REGLEMENTARI URBANISTICE



P.U.D.
PLAN URBANISTIC DE DETALIU
 REGLEMENTARI URBANISTICE