





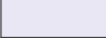

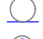





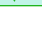

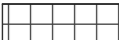




LEGENDA

-  LIMITA ZONEI STUDIATE
-  LIMITA TERENULUI AFERENT GRADINITA
-  TEREN CURTI-CONSTRUCTII
-  DRUM PIETRUIT
-  DRUM ASFALTAT
-  STRADA
-  TROTUAR
-  Stalp beton
-  Stalp de lemn
-  Camin canalizare
-  Gaz metan
-  Rigola
-  Casa parohiala a bisericii Sf. Parinti Ioachim si Ana
-  Indicator rutier
-  Lampadar
-  Spatiu verde existent

STRUCTURA CLADIRILOR

-  DURABILA
(ZIDARIE DE CARAMIDA, PIATRA, PLANSEE DE BETON)
-  SEMIDURABILA
(ZIDARIE DE CARAMIDA, PIATRA, PLANSEE DE LEMN)
-  NEDURABILA
(PERETI DIN PAIANTA, CHIRPICI, PLANSEE DE LEMN)

STAREA CONSTRUCTIILOR

-  BUNA
-  MEDIOCRA
-  REA

BIROU INDIVIDUAL DE ARHITECTURA VIORICA FLOREA.
 Autorizatie nr.60/24.03 2005
 Nr.fiscal : 21 056 489

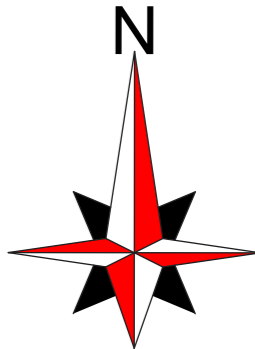
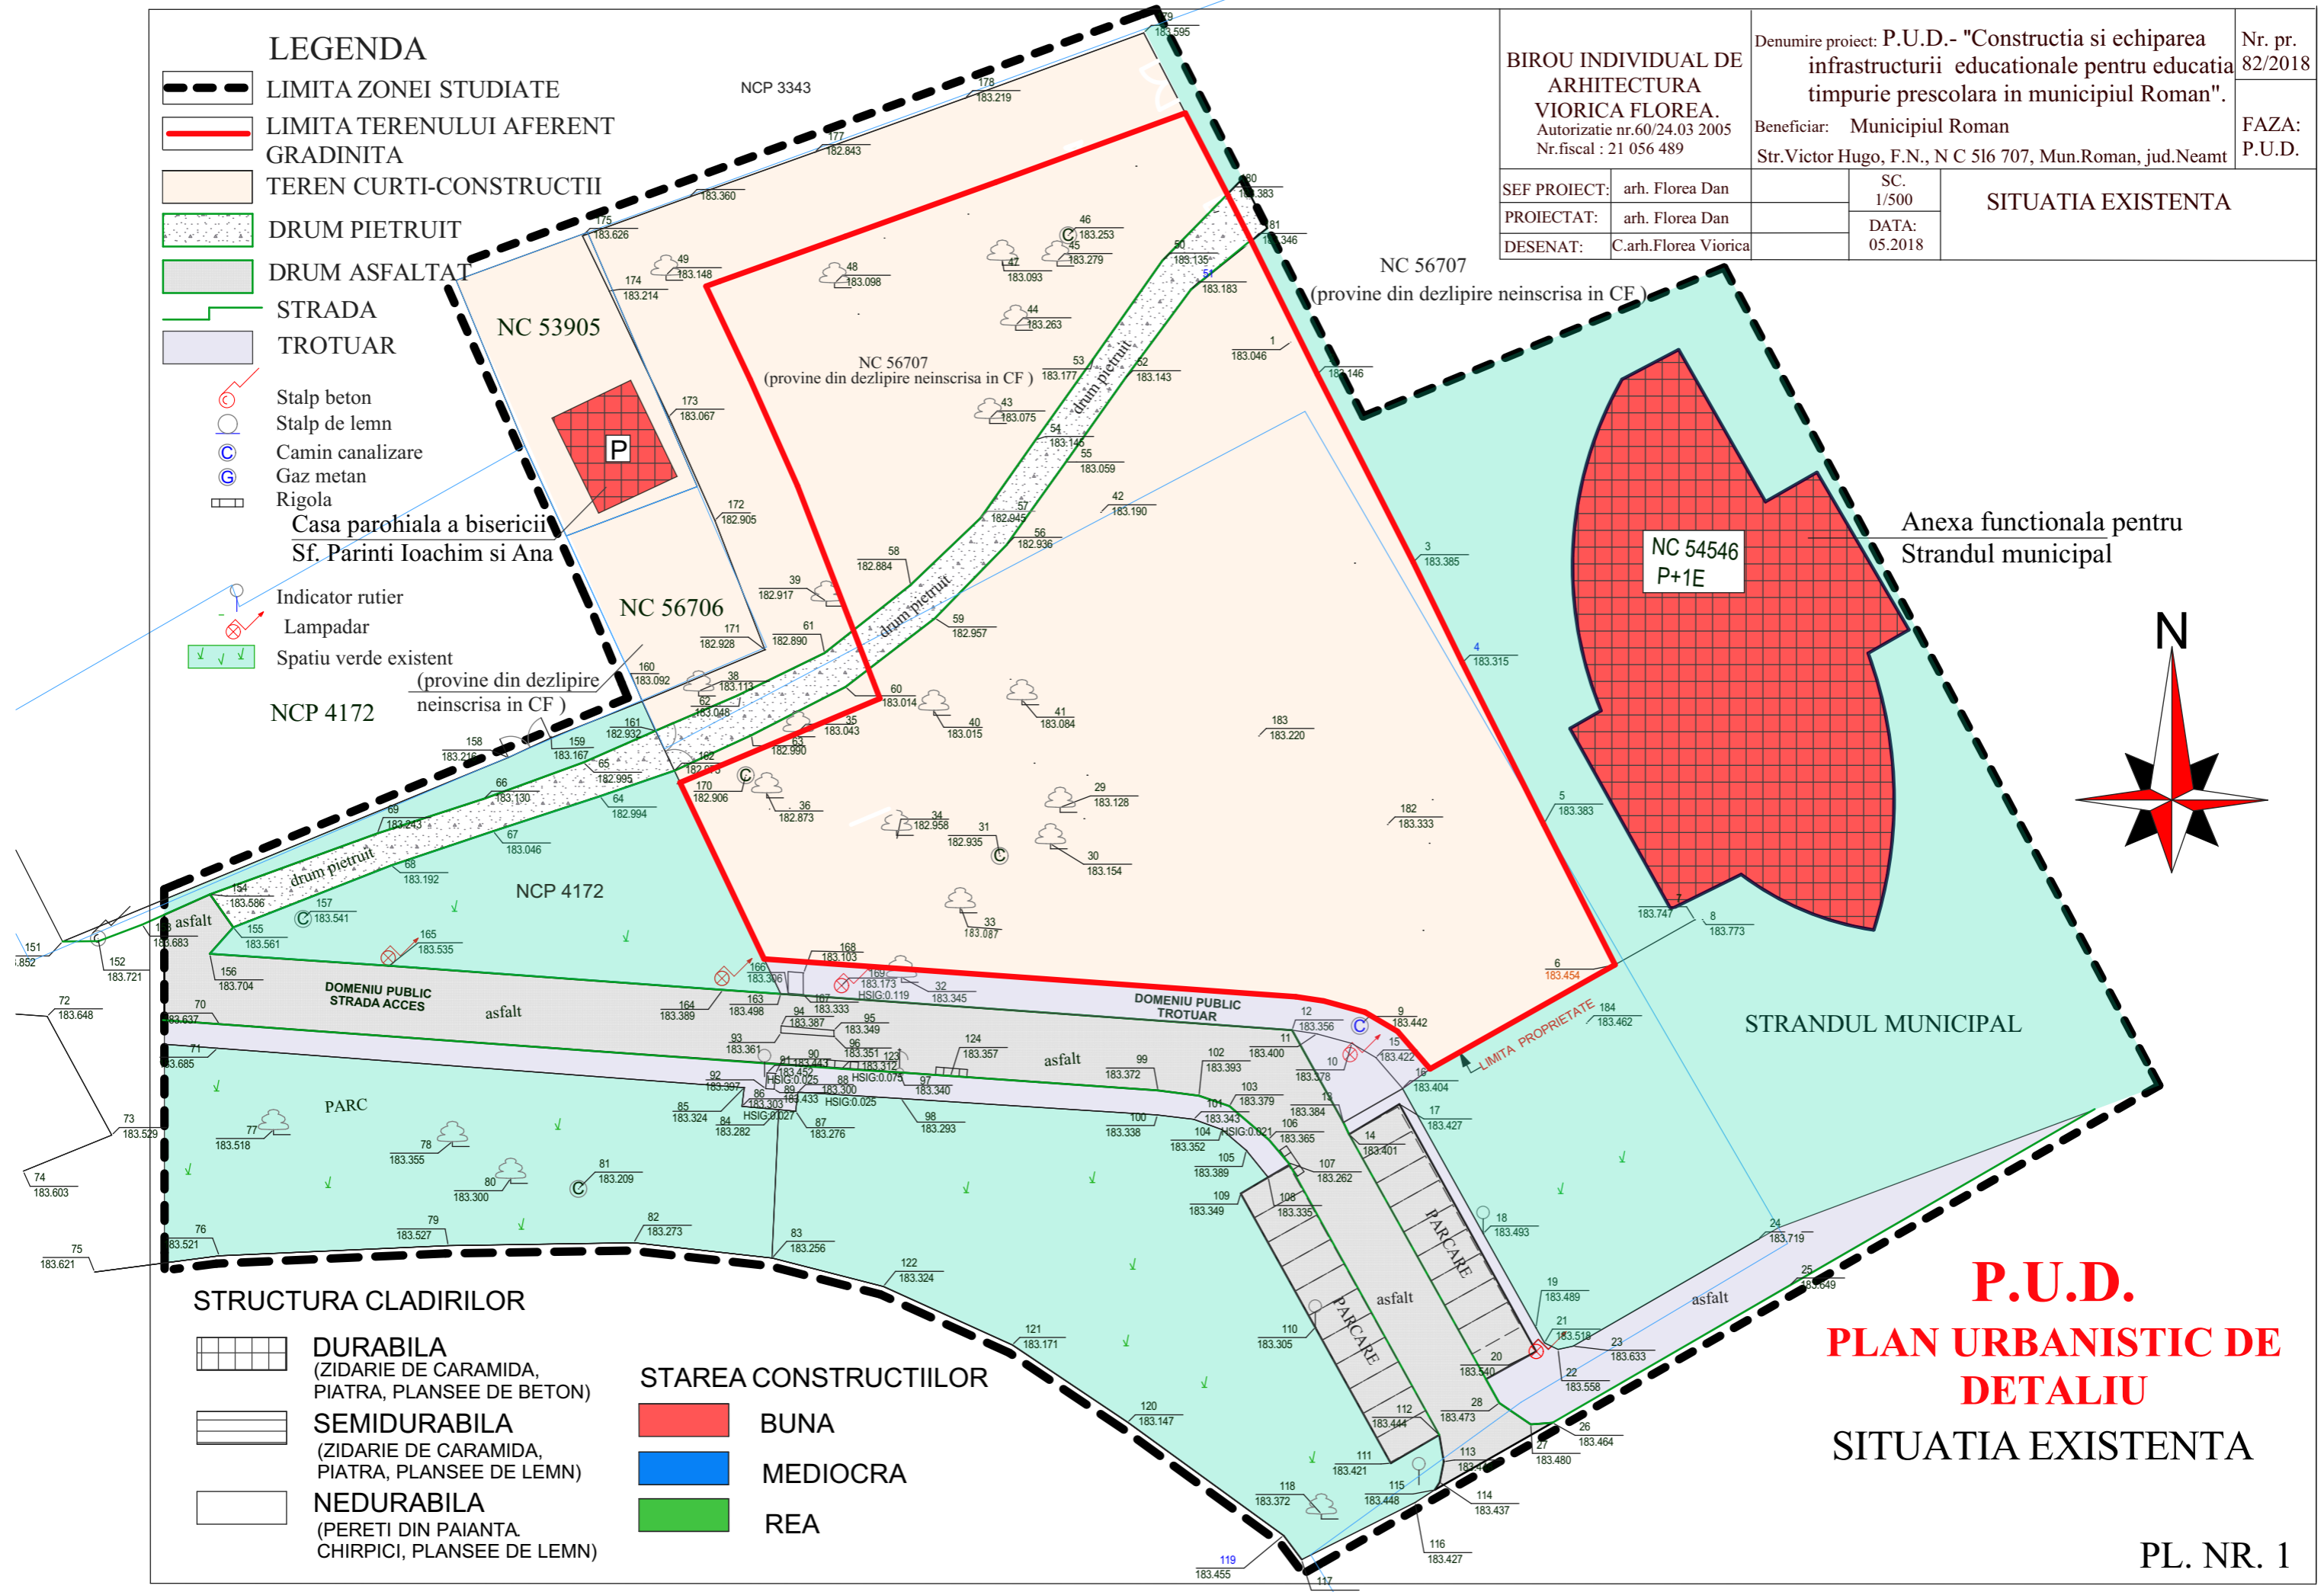
Denumire proiect: P.U.D.- "Constructia si echiparea infrastructurii educative pentru educatia timpurie prescolara in municipiul Roman".
 Beneficiar: Municipiul Roman
 Str.Victor Hugo, F.N., N C 516 707, Mun.Roman, jud.Neamt

Nr. pr. 82/2018
 FAZA: P.U.D.

SEF PROIECT: arh. Florea Dan
 PROIECTAT: arh. Florea Dan
 DESENAT: C.arh.Florea Viorela

SC. 1/500
 DATA: 05.2018

SITUATIA EXISTENTA



P.U.D.
PLAN URBANISTIC DE DETALIU
SITUATIA EXISTENTA