

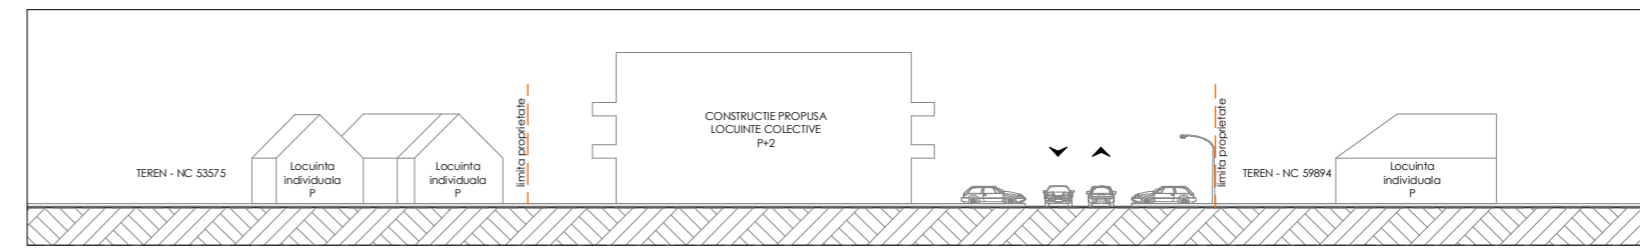
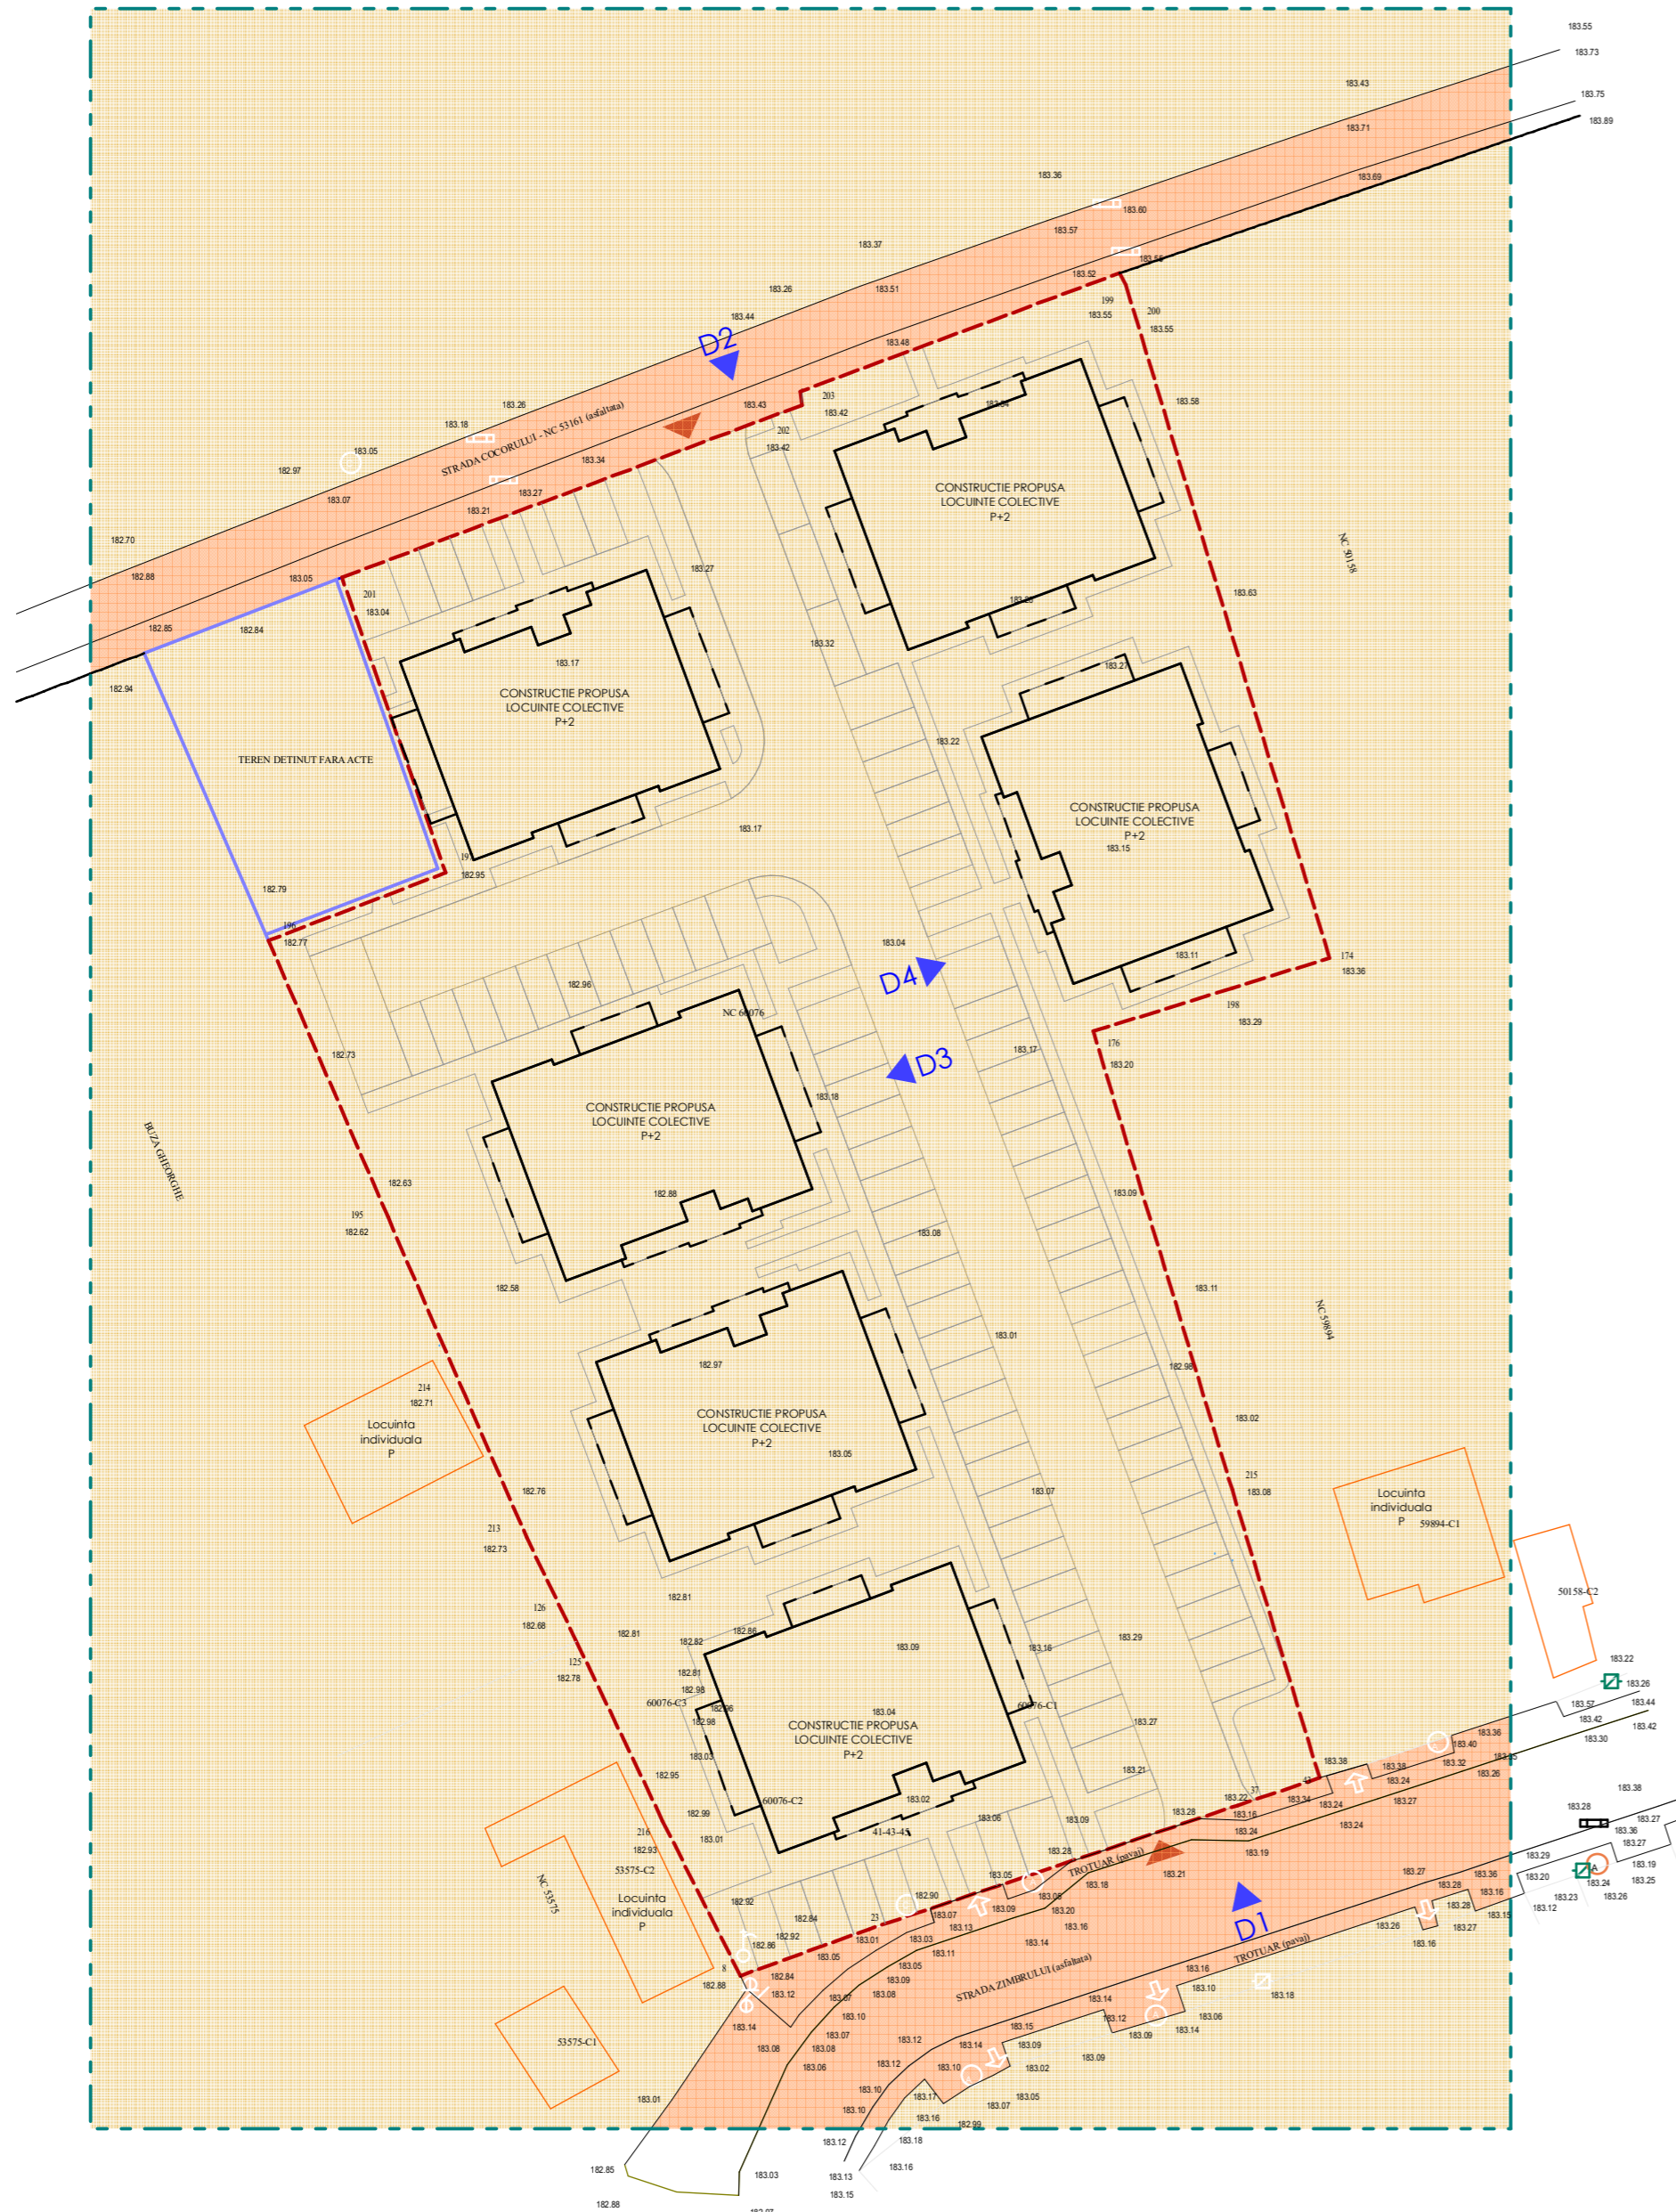


Plan Urbanistic de Detaliu


"CONSTRUIRE LOCUINTE COLECTIVE P+2, SPATII COMERCIALE SI BIROURI LA PARTER SI RACORDURI LA UTILITATI" - DUPA ELABORARE SI APROBARE PLAN URBANISTIC DE DETALIU

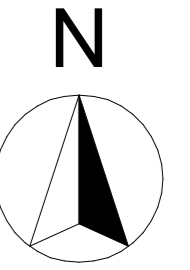


D1 Desfasurare stradala - Strada zimbrului

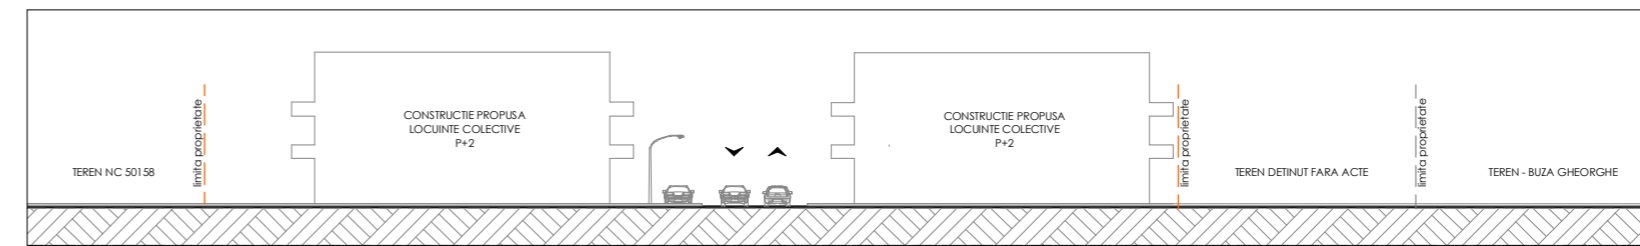

D2 Desfasurare stradala - Strada cocorului

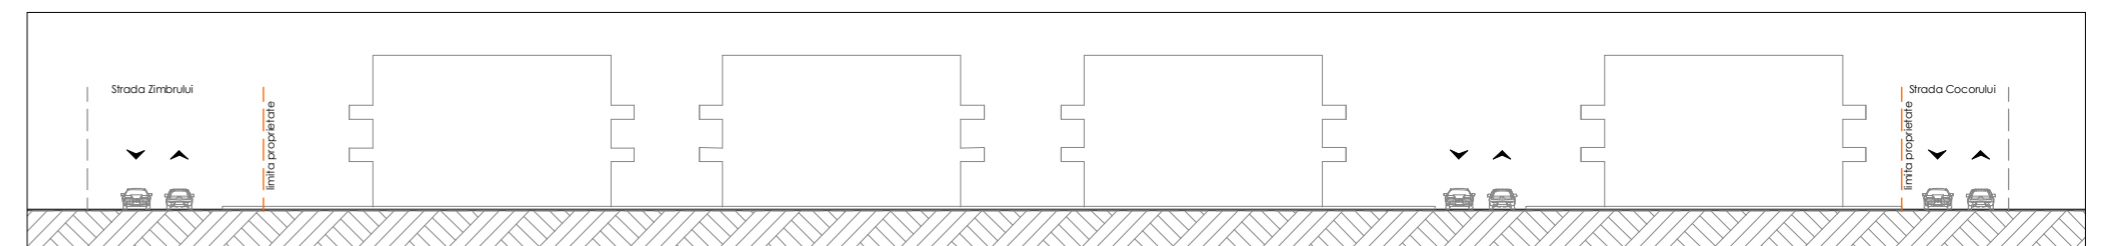

D3 Desfasurare stradala - Strada propusa - Vest

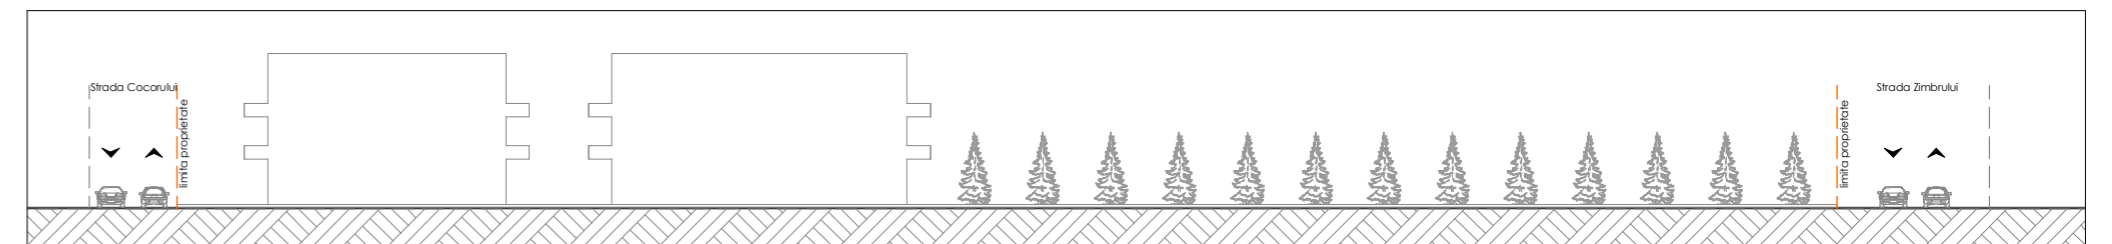

D4 Desfasurare stradala - Strada propusa - Est


LEGENDA

Limite

- Limita zona studiata
- Limita de proprietate existenta ce a generat PUD
- Teren detinut fara acte propus pentru amenajare
- ▶ Acces auto

Proprietatea asupra terenurilor

- a) Proprietate publica
- Terenuri proprietate publica de interes local
- a) Proprietate privata
- Terenuri proprietate privata a persoanelor fizice sau juridice

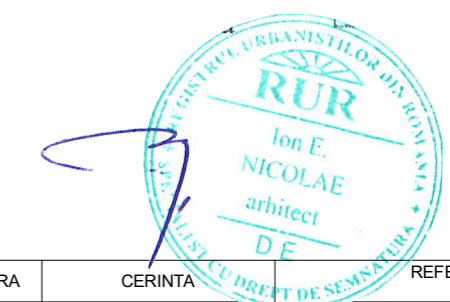

VERIFICATOR/EXPERT	NUME	SEMNATURA	CERINTA	REFERAT de verificare/ RAPORT de expertiza tehnica titlu/ nr. / data
BIA ION NICOLAE O.A.R. Fil. Ter. Bc-Nj, nr.04/01.02.2000 B-dul Traian, nr.89, bloc 183, sc. A, et. III, ap. 13, Panna Neamt CNP 21401307 Tel: 0745602459	S.C. SHAPES ZONE STUDIO S.R.L. proiectare de arhitectura loc. Hora, str. Comunisti, nr.56, jud. Neamt RO34547544 2374242015 Tel: 0766438823			Beneficiar: S.C. ANAEVY SUN S.R.L. Adresa amplasament: Str. Zimbrului, nr.41-43-45, mun. Roman, jud. Neamt, nr. cad. 60076
SPECIFICATIE	NUME	SEMNATURA	Beneficiar: S.C. ANAEVY SUN S.R.L. Adresa amplasament: Str. Zimbrului, nr.41-43-45, mun. Roman, jud. Neamt, nr. cad. 60076	
Sef proiect	arh. I. Nicolae		Titlu proiect: Elaborare PUD - Construire locuinte colective P+2, spatii comerciale si birouri la parter si racorduri la utilitati	
Proiectat	arh. D. Ababei		Faza: P.U.D.	
Desenat	arh. D. Ababei		Data Iul. 2021	
			Titlu plansa: OBIECTIVE DE UTILITATE PUBLICA	
			Proiect nr. 43/2020	
			Plansa nr. U4	