

**F . N DE AMPLASAMENT SI DELIMITARE IMOBILULUI**

Anexa 1.35

Scara 1 : 200


Nr. cadastral	Suprafata masurata	Adresa imobilului
<b>60503</b>	4 mp	Municipiul Roman, Strada Smirodava, Nr. 9, Judetul Nearnt
Cartea Funciara nr.		UAT Roman

604678.36

647416.71

604678.36

647467.26

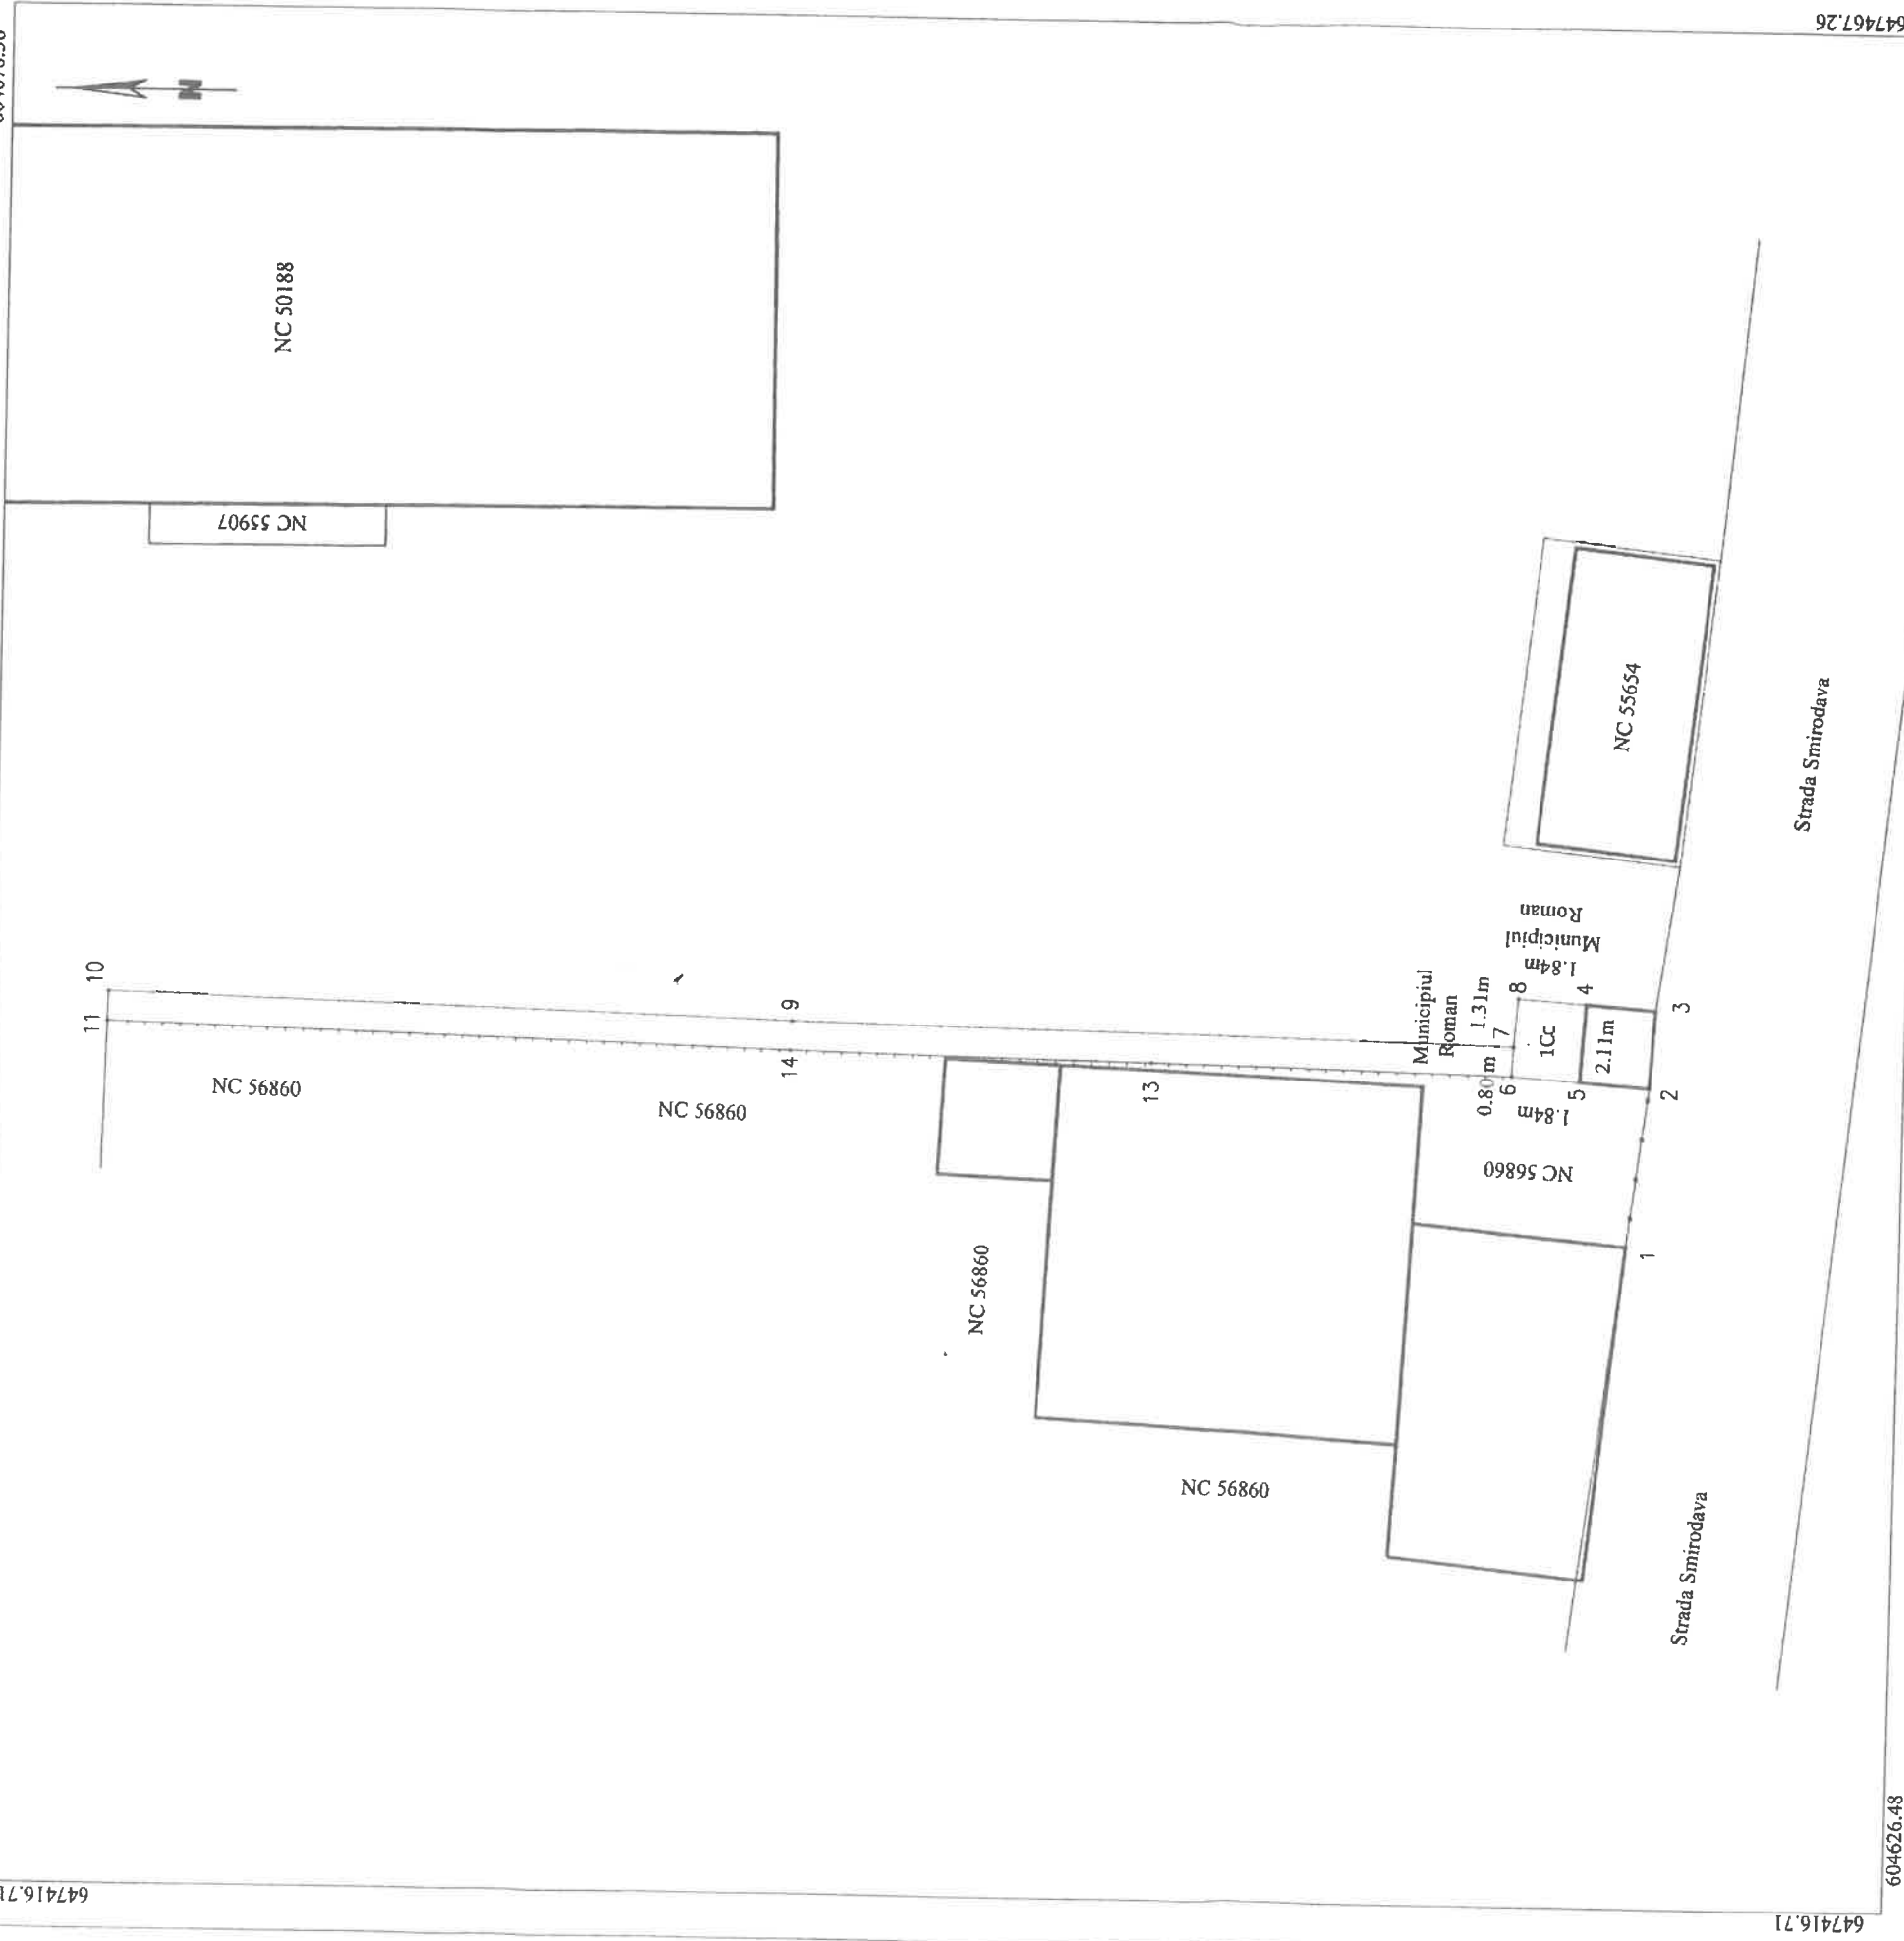

647416.71

Strada Smirodava

Strada Smirodava

604626.48		604626.48	
Nr. parcela	Categoria de folosinta	Suprafata (mp)	Mentiiuni
1	Cc	4	
<b>Total</b>		<b>4</b>	Limfita imobilului este partial constructie

**A. Date referitoare la teren**

Destinatia	Suprafata construita la sol (mp)	Mentiiuni
<b>Total</b>		

**B. Date referitoare la constructii**

Suprafata totala masurata a imobilului = 4 mp  
Suprafata din act = 4 mp

Executant: Şugaru Ştefan-Andrei  
Confirm executarea masuratorilor la teren, corectarea si intocmirea documentatiei cadastrale si a planurilor de autorizare a constructiilor in baza a acestor date.

Inspector  
Confirm introducerea imobilului in baza de date integrata si atribuirea numarului cadastral

Digitally signed by Stefan-Andrei Sugaru  
Date: 2021.06.16 12:46:18 +03'00'

Cristian- Mugurel Baesu  
Date: 2021.06.18 13:04:12 +03'00'

