


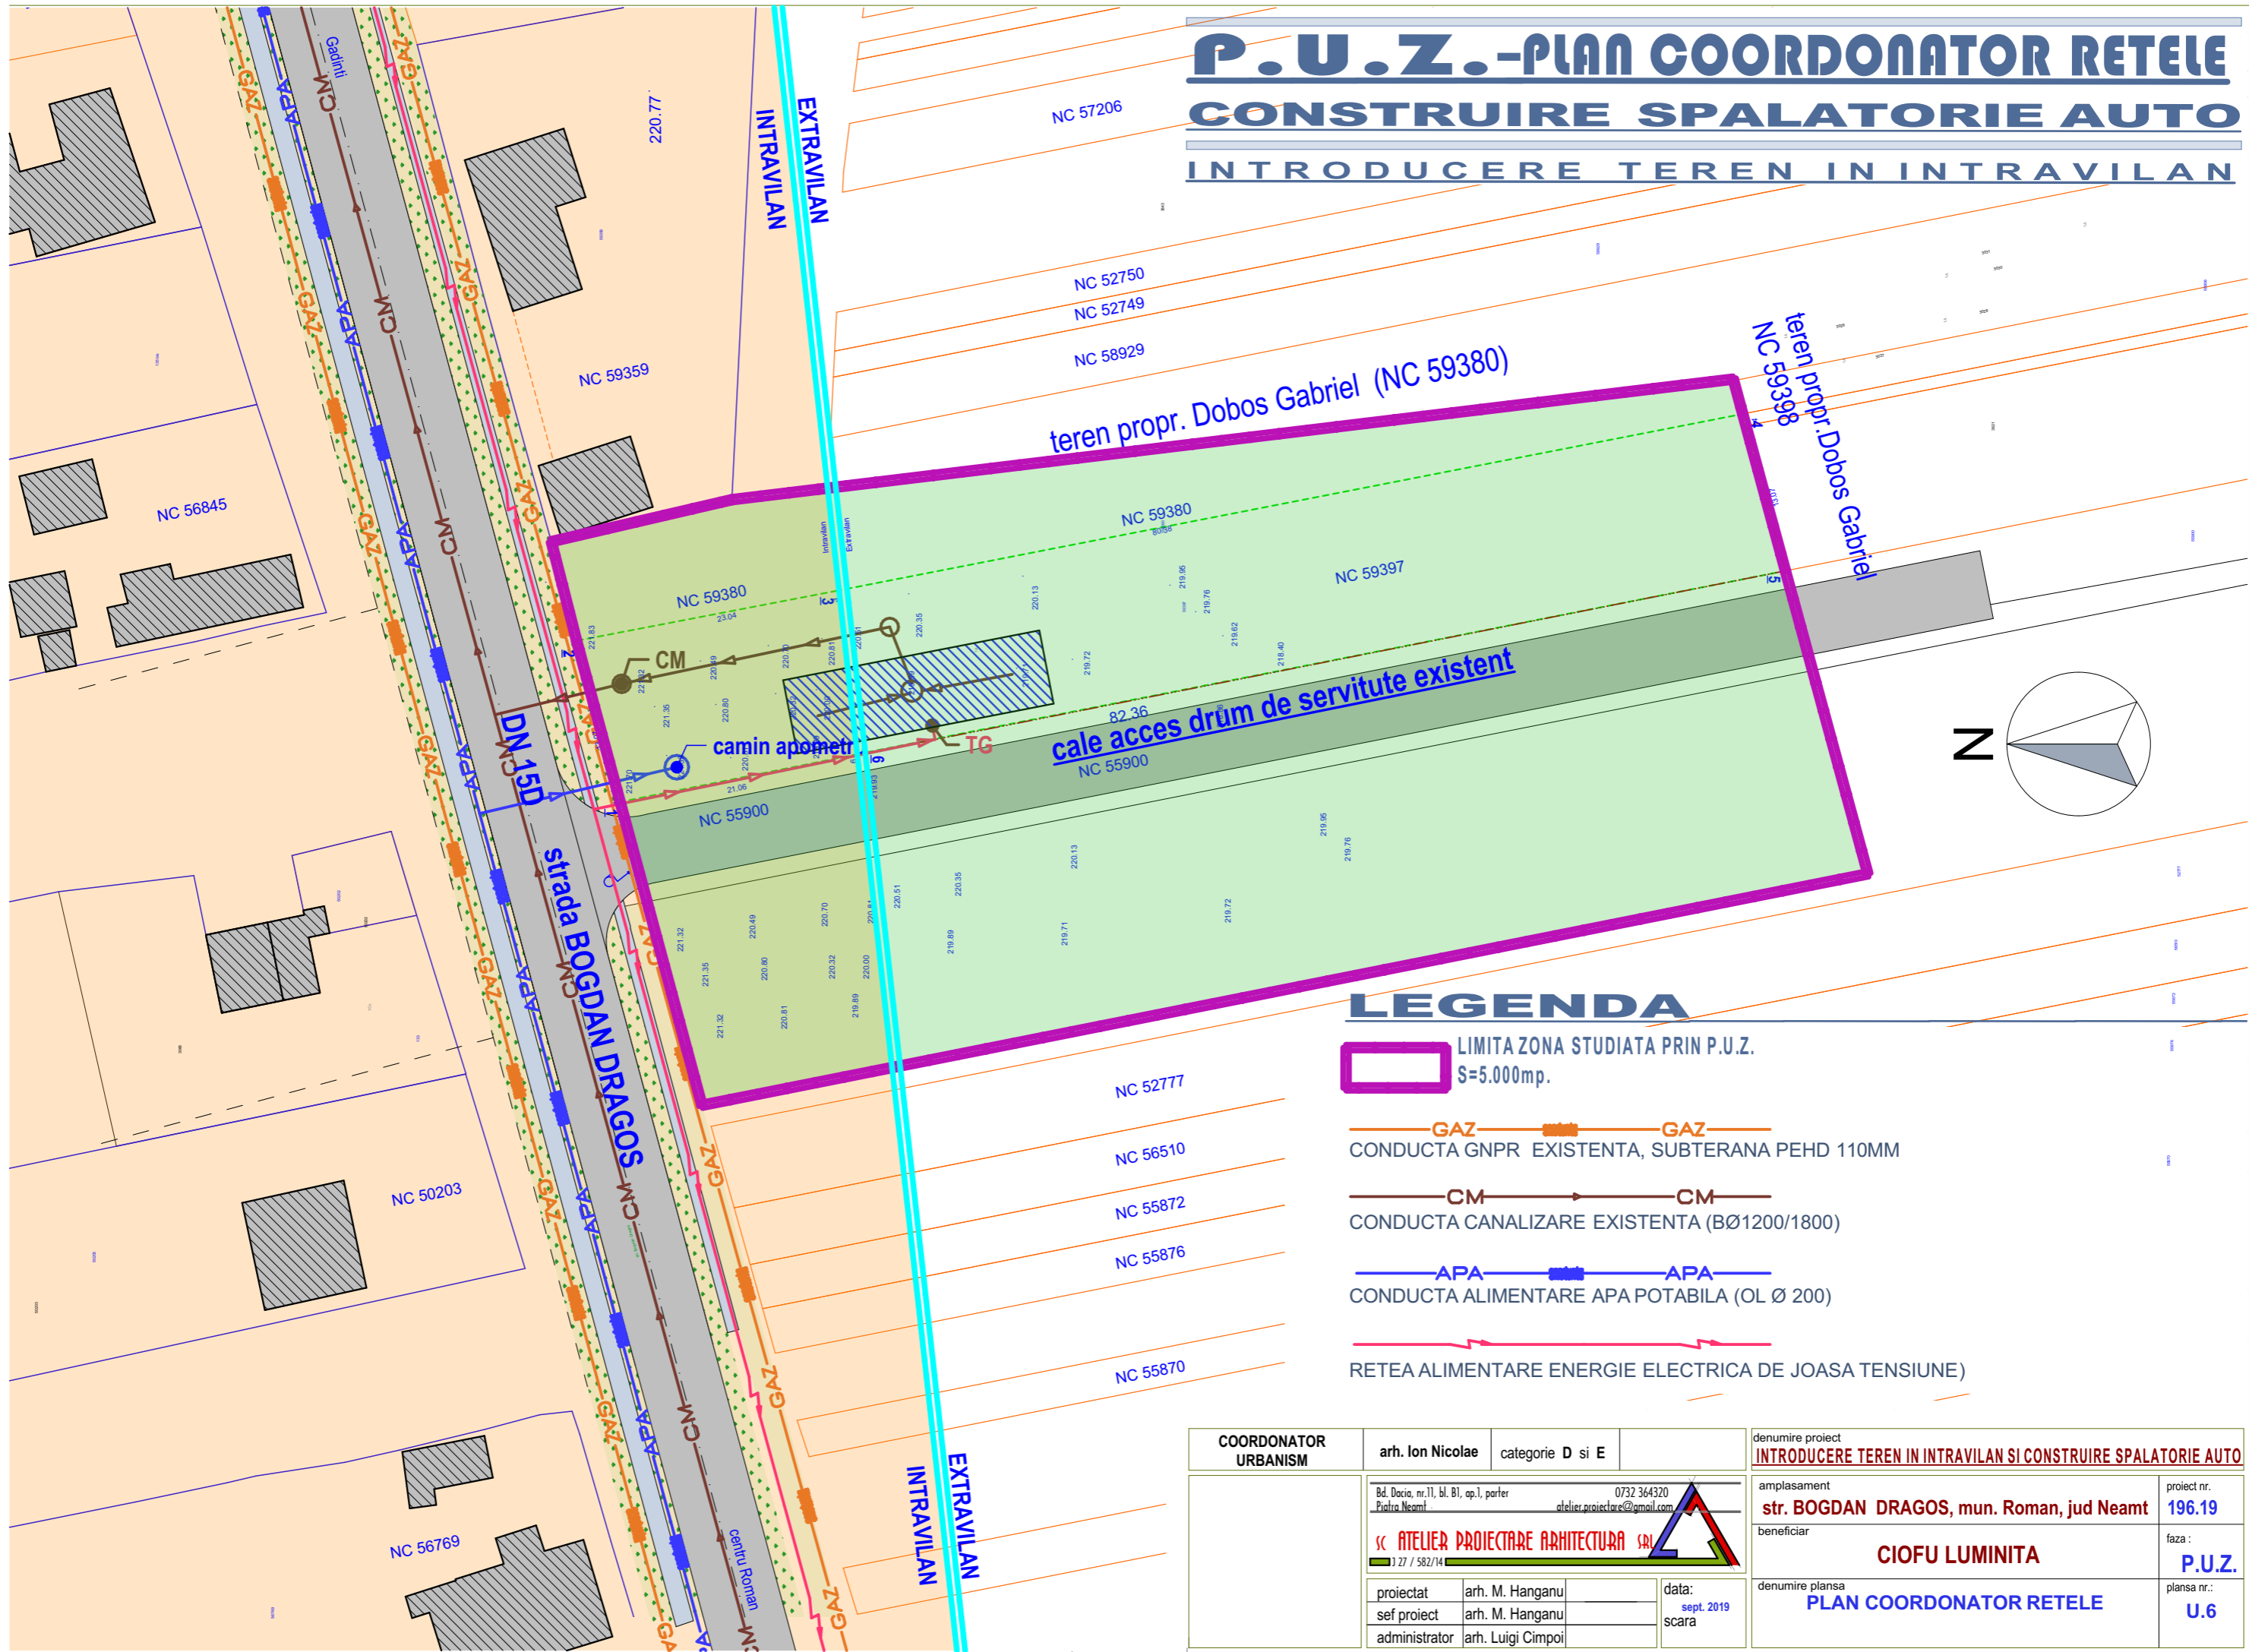




P.U.Z.-PLAN COORDONATOR RETELE CONSTRUIRE SPALATORIE AUTO INTRODUCERE TEREN IN INTRAVILAN



LEGENDA

-  LIMITA ZONA STUDIATA PRIN P.U.Z. S=5.000mp.
-  **GAZ** CONDUCTA GNPR EXISTENTA, SUBTERANA PEHD 110MM
-  **CM** CONDUCTA CANALIZARE EXISTENTA (BØ1200/1800)
-  **APA** CONDUCTA ALIMENTARE APA POTABILA (OL Ø 200)
-  RETEA ALIMENTARE ENERGIE ELECTRICA DE JOASA TENSIUNE)

COORDONATOR URBANISM	arh. Ion Nicolae	categorie D si E	denumire proiect	INTRODUCERE TEREN IN INTRAVILAN SI CONSTRUIRE SPALATORIE AUTO	
	Bd. Dacia, nr.11, bl. B1, ap.1, parter Piatra Neamt 0732 364320 atelier.proiectare@gmail.com		amplasament	str. BOGDAN DRAGOS, mun. Roman, jud Neamt	
SC ATELIER PROIECTARE ARHITECTURA S.R.L. 17 / 582/14			beneficiar	CIOFU LUMINITA	
proiectat arh. M. Hanganu			denumire plansa	PLAN COORDONATOR RETELE	
sef proiect arh. M. Hanganu			data:	sept. 2019	
administrator arh. Luigi Cimpoi			scara		
			proiect nr.	196.19	
			faza:	P.U.Z.	
			plansa nr.:	U.6	