

2 P.U.Z.

REGLEMENTARI URBANISTICE

INTOCMIRE PLAN URBANISTIC ZONAL (PUZ) IN VEDEREA RIDICARII RESTRICTIEI DE CONSTRUIRE LOCUINTE INDIVIDUALE SI COLECTIVE MICI CU REGIM DE INALTIME P+2 ETAJE

NC 56997, PUNCT 'VARNITA', TARLA 39, PARCELE 479/2, MUN. ROMAN, jud. NEAMT

- LEGENDA**
- Delimitare teritoriala
- Limita teren ce a generat P.U.Z.-ul
 - Limita zona analizata
 - Limita teren intravilan
 - Limita zona reglementata
 - Limita zona edificabila
 - Limita parcelelor propuse
 - Limita retragere de la aliniament
- Parcari propuse
- Acces pietonal propus
- Acces auto propus

- LEGENDA**
- Regimul tehnic al constructiilor
- Cladiri existente din caramida sau beton cu plansee din beton - stare buna
 - Cladiri propuse
- Zonificare
- Zona locuinte individuale si functiuni complementare
 - Circulatii rutiere existente
 - Zona edificabila

BILANT TERITORIAL ZONA STUDIATA

ZONA FUNCTIONALA	EXISTENT		PROBUS	
	mp	%	mp	%
Zona de locuinte individuale si functiuni complementare	58559.06	96.75	49590.50	81.95
Zona cai de comunicatie rutiera si constructii aferente	1965.94	3.25	10934.50	18.05
TOTAL	60525.00	100.00	60525.00	100.00

BILANT TERITORIAL AMPLASAMENT STUDIAT

ZONA FUNCTIONALA	EXISTENT		PROBUS	
	mp	%	mp	%
Zona de locuinte individuale si functiuni complementare	2000.00	100.00	1999.00	99.95
Zona cai de comunicatie rutiera si constructii aferente	0.00	0.00	1.00	0.05
TOTAL	2000.00	100.00	2000.00	100.00

INDICI URBANISTICI AMPLASAMENT STUDIAT

Stereon = 2000.00mp	EXISTENT		PROBUS	
	mp	%	mp	%
Arie construita	0.00	0.00	500.00	25.00
Arie construita desfasurata	0.00	0.00	1500.00	75.00

P.O.T. existent = 0.00% P.O.T. max. propus = 25.00%
 C.U.T. existent = 0.00 C.U.T. max. propus = 0.75
 Regim de inaltime max. propus = P+2
 H max. propus = 10.00m


INDICI URBANISTICI

Zona de locuinte individuale si functiuni complementare

Stereon = 49590.50mp


Stereon = 49590.50mp	EXISTENT		PROBUS	
	mp	%	mp	%
Arie construita	0.00	0.00	12397.65	25.00
Arie construita desfasurata	0.00	0.00	37192.85	75.00

P.O.T. existent = 0.00% P.O.T. max propus = 25.00%
 C.U.T. existent = 0.00 C.U.T. max propus = 0.75
 (cf. P.U.G. 2010, aprobat)

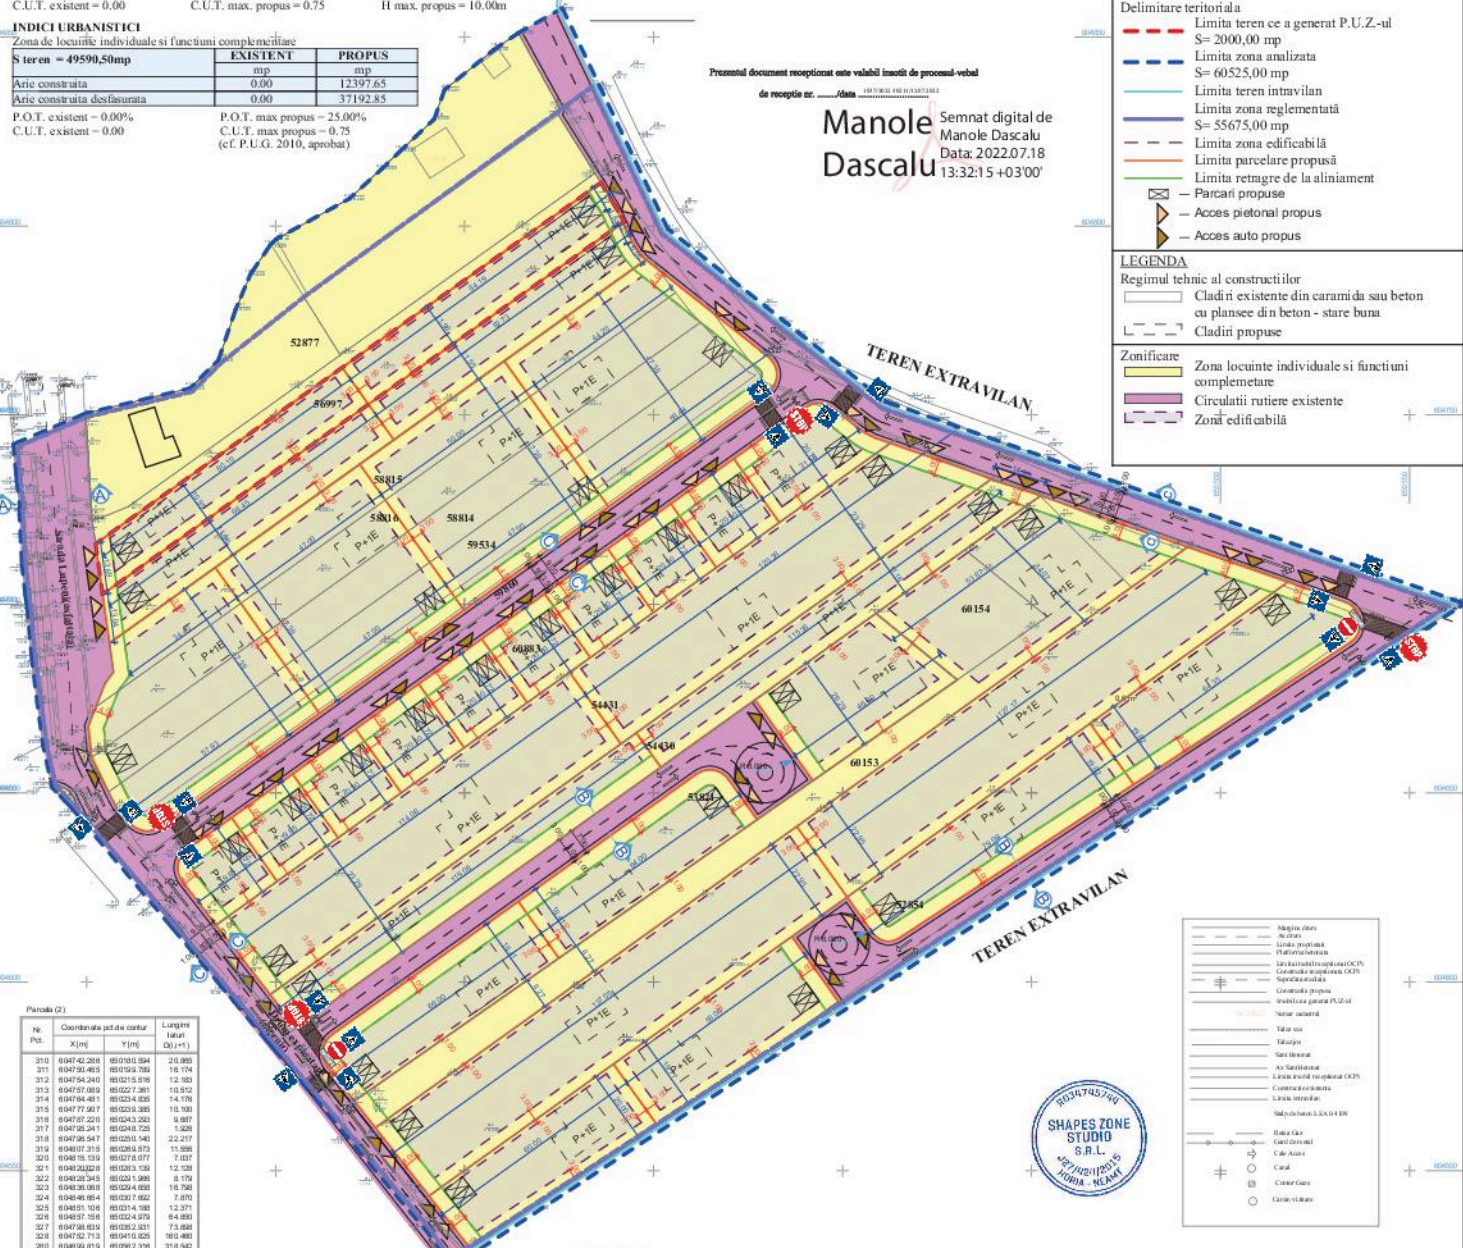

Punctele (G)

Nr. Pct.	Coordonate punct de control X [m]	Coordonate punct de control Y [m]	Longimei later (D) [m]

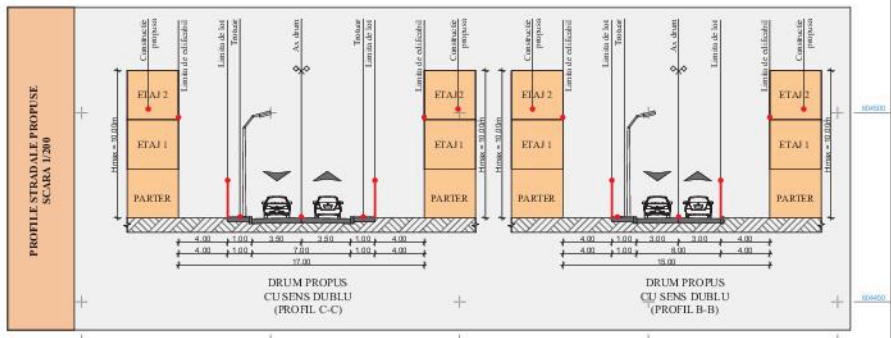

PTV COMPACT S.R.L.
 11.07.2022
 Executant: Drimbol C. Constantin
 Digitally signed by Constantin Drimbol
 Date: 2022.07.11 14:14:21 +03:00
 Reason: Seta RO-SF, IV 0168, Catag. A

Sef proiect: **BIA ION NICOLAE**
 B-dul Traian, nr.80, bloc B3, sc. A, et. III, sp.15, Piatra Neamt
 CIF 21401307
 O.A.R. Fil. Ter. Bc. Nj, nr.04/01.02.2000
 Tel. 0745602459

Proiectat: **S.C. SHAPES ZONE STUDIO S.R.L.**
 loc. Piatra, sat. Ciocanul, nr. 39, jud. Neamt
 RO2474544 JZZ74420015
 proiectare si de arhitectura
 Tel: 0766438823

REFERAT de verificare RAPORT de expertiza tehnica
 08/11/2022

VERIFICATORI EXPERT	NUME	SEMNAIATURA	CERINTA

Intocmit de: **MANCA SORIN - CONSTANTIN SI MANCA MIHAELA - ALINA**
 MARTINUS GABRIEL SI MARTINUS DANIA - GABRIELA
 NC 56997, punct 'Varnita', tarla 39, parcela 479/2, mun. Roman, jud. Neamt
 RO2474544 JZZ74420015
 PUZ IN VEDEREA RIDICARII RESTRICTIEI DE CONSTRUIRE LOCUINTE INDIVIDUALE SI COLECTIVE MICI CU REGIM DE INALTIME P+2 ETAJE

Scara: 1:1000
 Data: aug. 2023

Proiect nr. 03/2022
 Faza: P.U.Z.
 Planşa nr. 1/02

Titlu planşa: **REGLEMENTARI URBANISTICE**

Licenta ACI CAD 2022