


**PLAN DE AMPLASAMENT SI DELIMITARE A IMOBILULUI
CU PROPUNEREA DE ALIPIRE**

ANEXA NR. 17

Scara 1 : 500

Nr. cadastral	Suprafata masurata a imobilului (mp)	Adresa imobilului
53905,56706,58347	1865 mp	Str. Victor Hugo, Nr. 11 - Str. Vasile Lupu, Nr. 60, Mun. Roman, Jud. Neamt

Nr. Cartea Funciara	Unitatea Administrativ Teritoriala (UAT)
53905,56706,58347	ROMAN

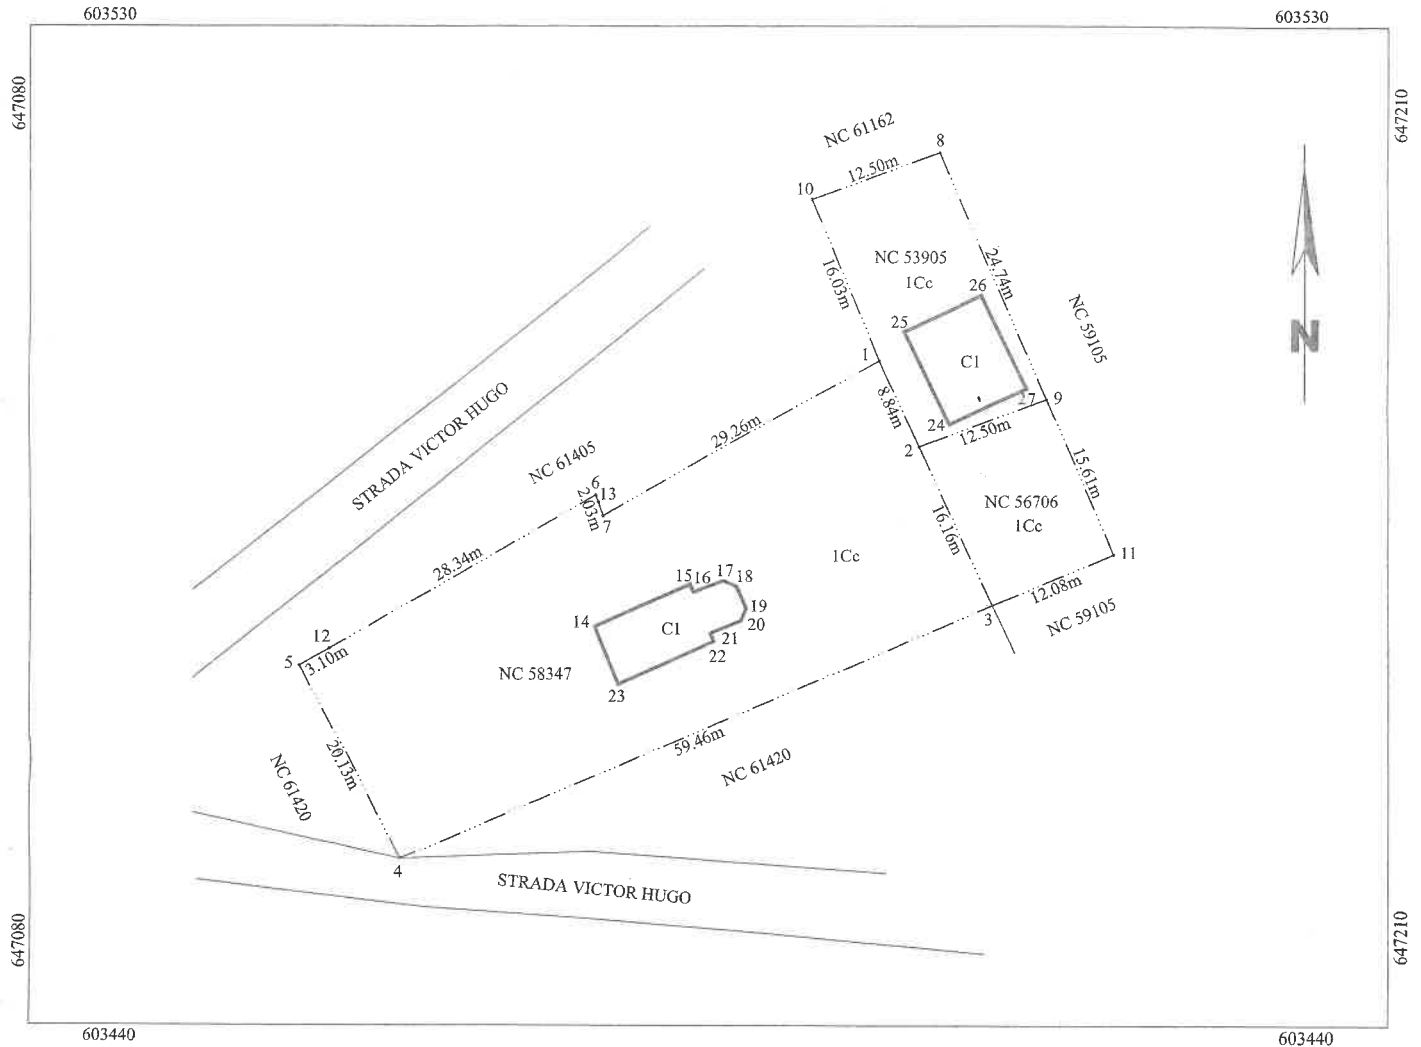

Tabel de miscare parcelara pentru alipire imobil

Situatia actuala (inainte de alipire)				Situatia viitoare (dupa alipire)			
Nr. cad	Suprafata (mp)	Categoria de folosinta	Descrierea imobilului	Nr. cad	Suprafata (mp)	Categoria de folosinta	Descrierea imobilului
53905	312	Cc	Teren imprejmuit partial		1865	Cc	Teren imprejmuit partial
56706	195	Cc	Teren imprejmuit partial				
58347	1358	Cc	Teren imprejmuit partial				
Total	1865	-	-	-	1865	-	-

<p align="center">Executant DRIMBOI C. Constantin Certificat de autorizare seria RO-B-F, nr.0168 Confirm executarea masuratorilor la teren, corectitudinea intocmirii documentatiei cadastrale si corespondenta acesteia cu realitatea din teren</p> <p align="center">Constantin Drimboi Digitally signed by Constantin Drimboi Date: 2023.11.10 08:39:03 +02:00 Reason: Seria RO-B-F, Nr. 0168, Categ. A</p> <p>Semnatura si stampila Data - 07.11.2023</p>	<p align="center">Inspector Confirm introducerea imobilului in baza de date integrata si atribuirea numarului cadastral</p> <p align="center">Semnatura si parafa Data..... Stampila BCPI</p>
---	--

AP