
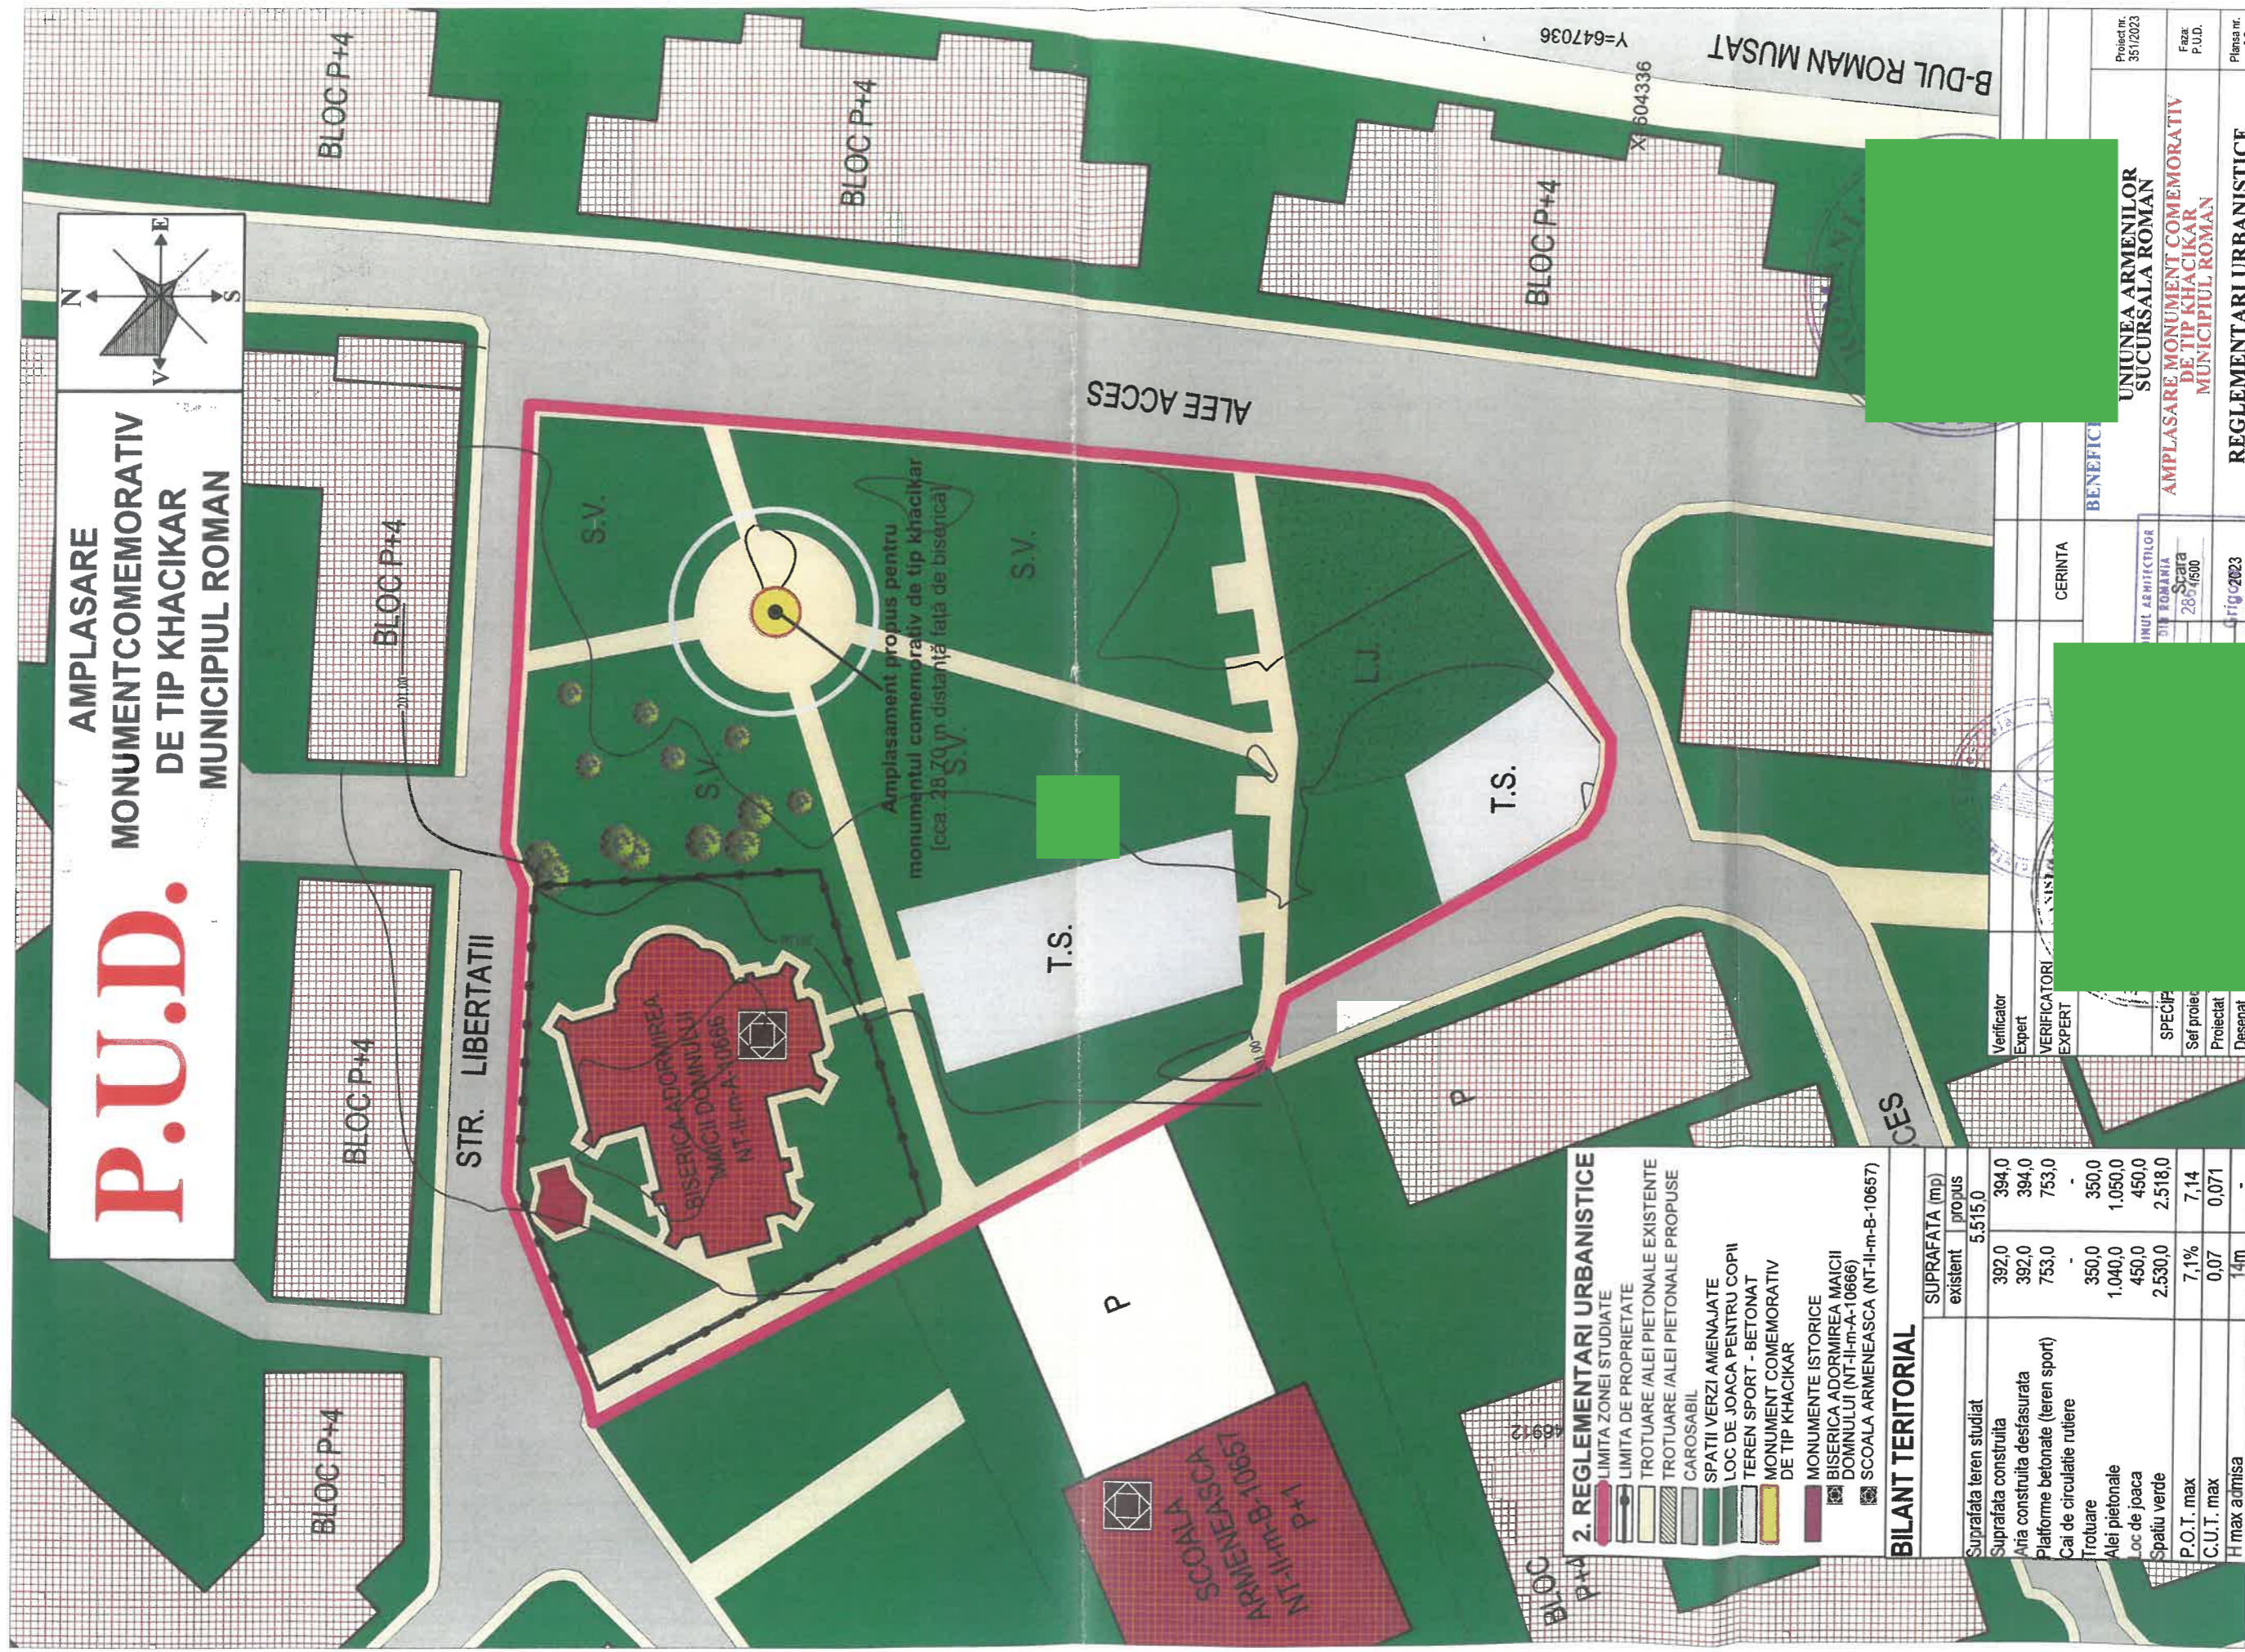


P.U.D.

AMPLASARE MONUMENT COMEMORATIV DE TIP KHACIKAR MUNICIPIUL ROMAN

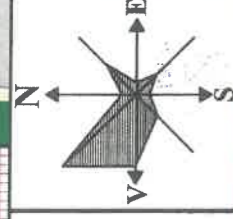

- 2. REGLEMENTARI URBANISTICE**
- LIMITA DE PROPRIETATE
 - TROTUARE /ALEI PIETONALE EXISTENTE
 - TROTUARE /ALEI PIETONALE PROPUSE
 - CAROSABIL
 - SPATII VERZI AMENAJATE
 - LOC DE JOACA PENTRU COPII
 - TEREN SPORT - BETONAT
 - MONUMENT COMEMORATIV DE TIP KHACIKAR
 - MONUMENTE ISTORICE
 - BISERICA ADORMIREA MAICII DOMNULUI (NT-IL-m-A-10666)
 - SCOALA ARMENEASCA (NT-IL-m-B-10667)

BILANT TERITORIAL

	SUPRAFATA (mp)	
	existent	propus
Suprafata teren studiat	5.515,0	
Suprafata construita	392,0	394,0
Aria construita desfasurata	392,0	394,0
Platforme betonate (teren sport)	753,0	753,0
Cai de circulatie rutiere		
Trotuare	350,0	350,0
Alei pietonale	1.040,0	1.050,0
Loc de joaca	450,0	450,0
Spatii verde	2.530,0	2.518,0
P.O.T. max	7,1%	7,14
C.U.T. max	0,07	0,071
H max admisa	14m	-

Verificator Expert
VERIFICATORI EXPERT

BENEFICIAR
MUNICIPIUL ROMAN
DIN ROMANIA
28.08.2023
Fig. 2023
ELIMON

UNIUNEA ARMENILOR
SUCURSALA ROMAN
AMPLASARE MONUMENT COMEMORATIV
DE TIP KHACIKAR
MUNICIPIUL ROMAN

REGLEMENTARI URBANISTICE

Proiect nr. 351/2023
Faza P.U.D.
Planşa nr. A2