


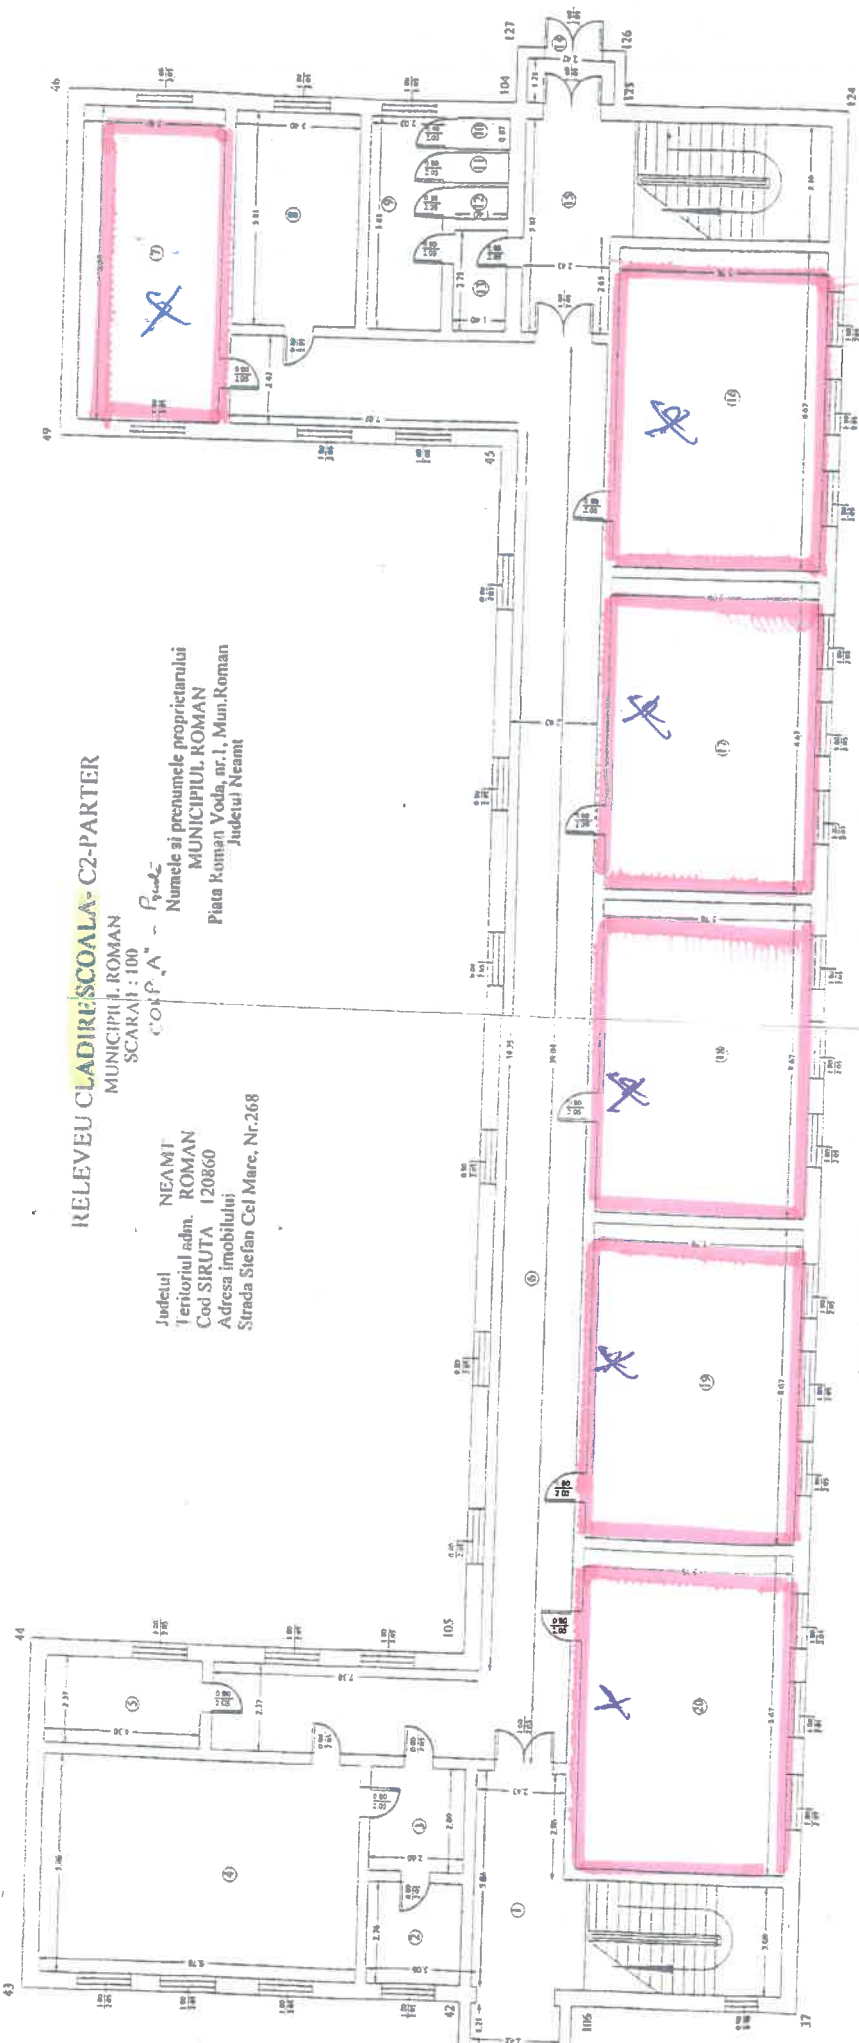

RELEVU CLADIRE/SCOALA- C2-PARTER
MUNICIPIUL ROMAN
SCARAI : 100

Cof.P.A. - P. 100
Numele si prenumele proprietarului
MUNICIPIUL ROMAN
Piata Roman Voda, nr.1, Mun.Roman
Judetul Neamt

Județul NEAMȚ
Teritoriul adm. ROMAN
Cod SIRUTA 120860
Adresa imobilului
Strada Stefan Cel Mare, Nr.268

RECAPITULATIE

Incapere	Nr.	Denumire incapere	Suprafata utila (m.p.)
1		HOL SI SCARI ACCES	36,36
2		MAGAZIE	7,18
3		MAGAZIE	7,28
4		LABORATOR CHIMIE	51,45
5		MAGAZIE SPORT	10,19
6		HOL	131,43
7		SALA DE CURS	32,41
8		CENTRALA TERMICA	19,75
9		GRUP SOCIAL	11,79
10		GRUP SOCIAL	1,22
11		GRUP SOCIAL	1,15
12		GRUP SOCIAL	1,29
13		HOL	3,85
14		HOL SI SCARI ACCES	13,33
15		SALA DE CURS	50,11
16		SALA DE CURS	50,11

Nr. incalzire	Denumire incapere	Suprafata utila (m.p.)
17	SALA DE CURS	50,11
18	SALA DE CURS	50,11
19	SALA DE CURS	50,11
	SUPRAFATA UTILA	607,16
	SUPRAFATA CONSTRUITA	724 mp



Handwritten signature